

# ATTACHMENT 3 - SPACE UTILIZATION DRAWINGS



# **BANNER ISLAND BALLPARK**

**404 WEST FREMONT STREET STOCKTON, CA**  
**95203 - MLB SUBMISSION DOCUMENTS**



**PROJECT**  
**BANNER ISLAND BALLPARK**  
STOCKTON PORTS  
404 W. FREMONT ST.  
STOCKTON, CA 95203

**CLIENT**  
CITY OF STOCKTON

**CONSULTANTS**

Project  
Issued:

**ISSUE/REVISION**

I/R	DATE	DESCRIPTION

**KEY PLAN**




**SHEET TITLE**  
**COVER**

**SHEET NUMBER**

# **G000**

Project Management Initials: \_\_\_\_\_  
Designer: \_\_\_\_\_  
Last Printed: 9/27/2022 12:26:52 PM  
Filename: BM - 3007/Stockton - 2022.01.31\_Stockton\_R10.rvt  
Approved: \_\_\_\_\_  
Approver: \_\_\_\_\_

ARCH: 1/30" x 42"

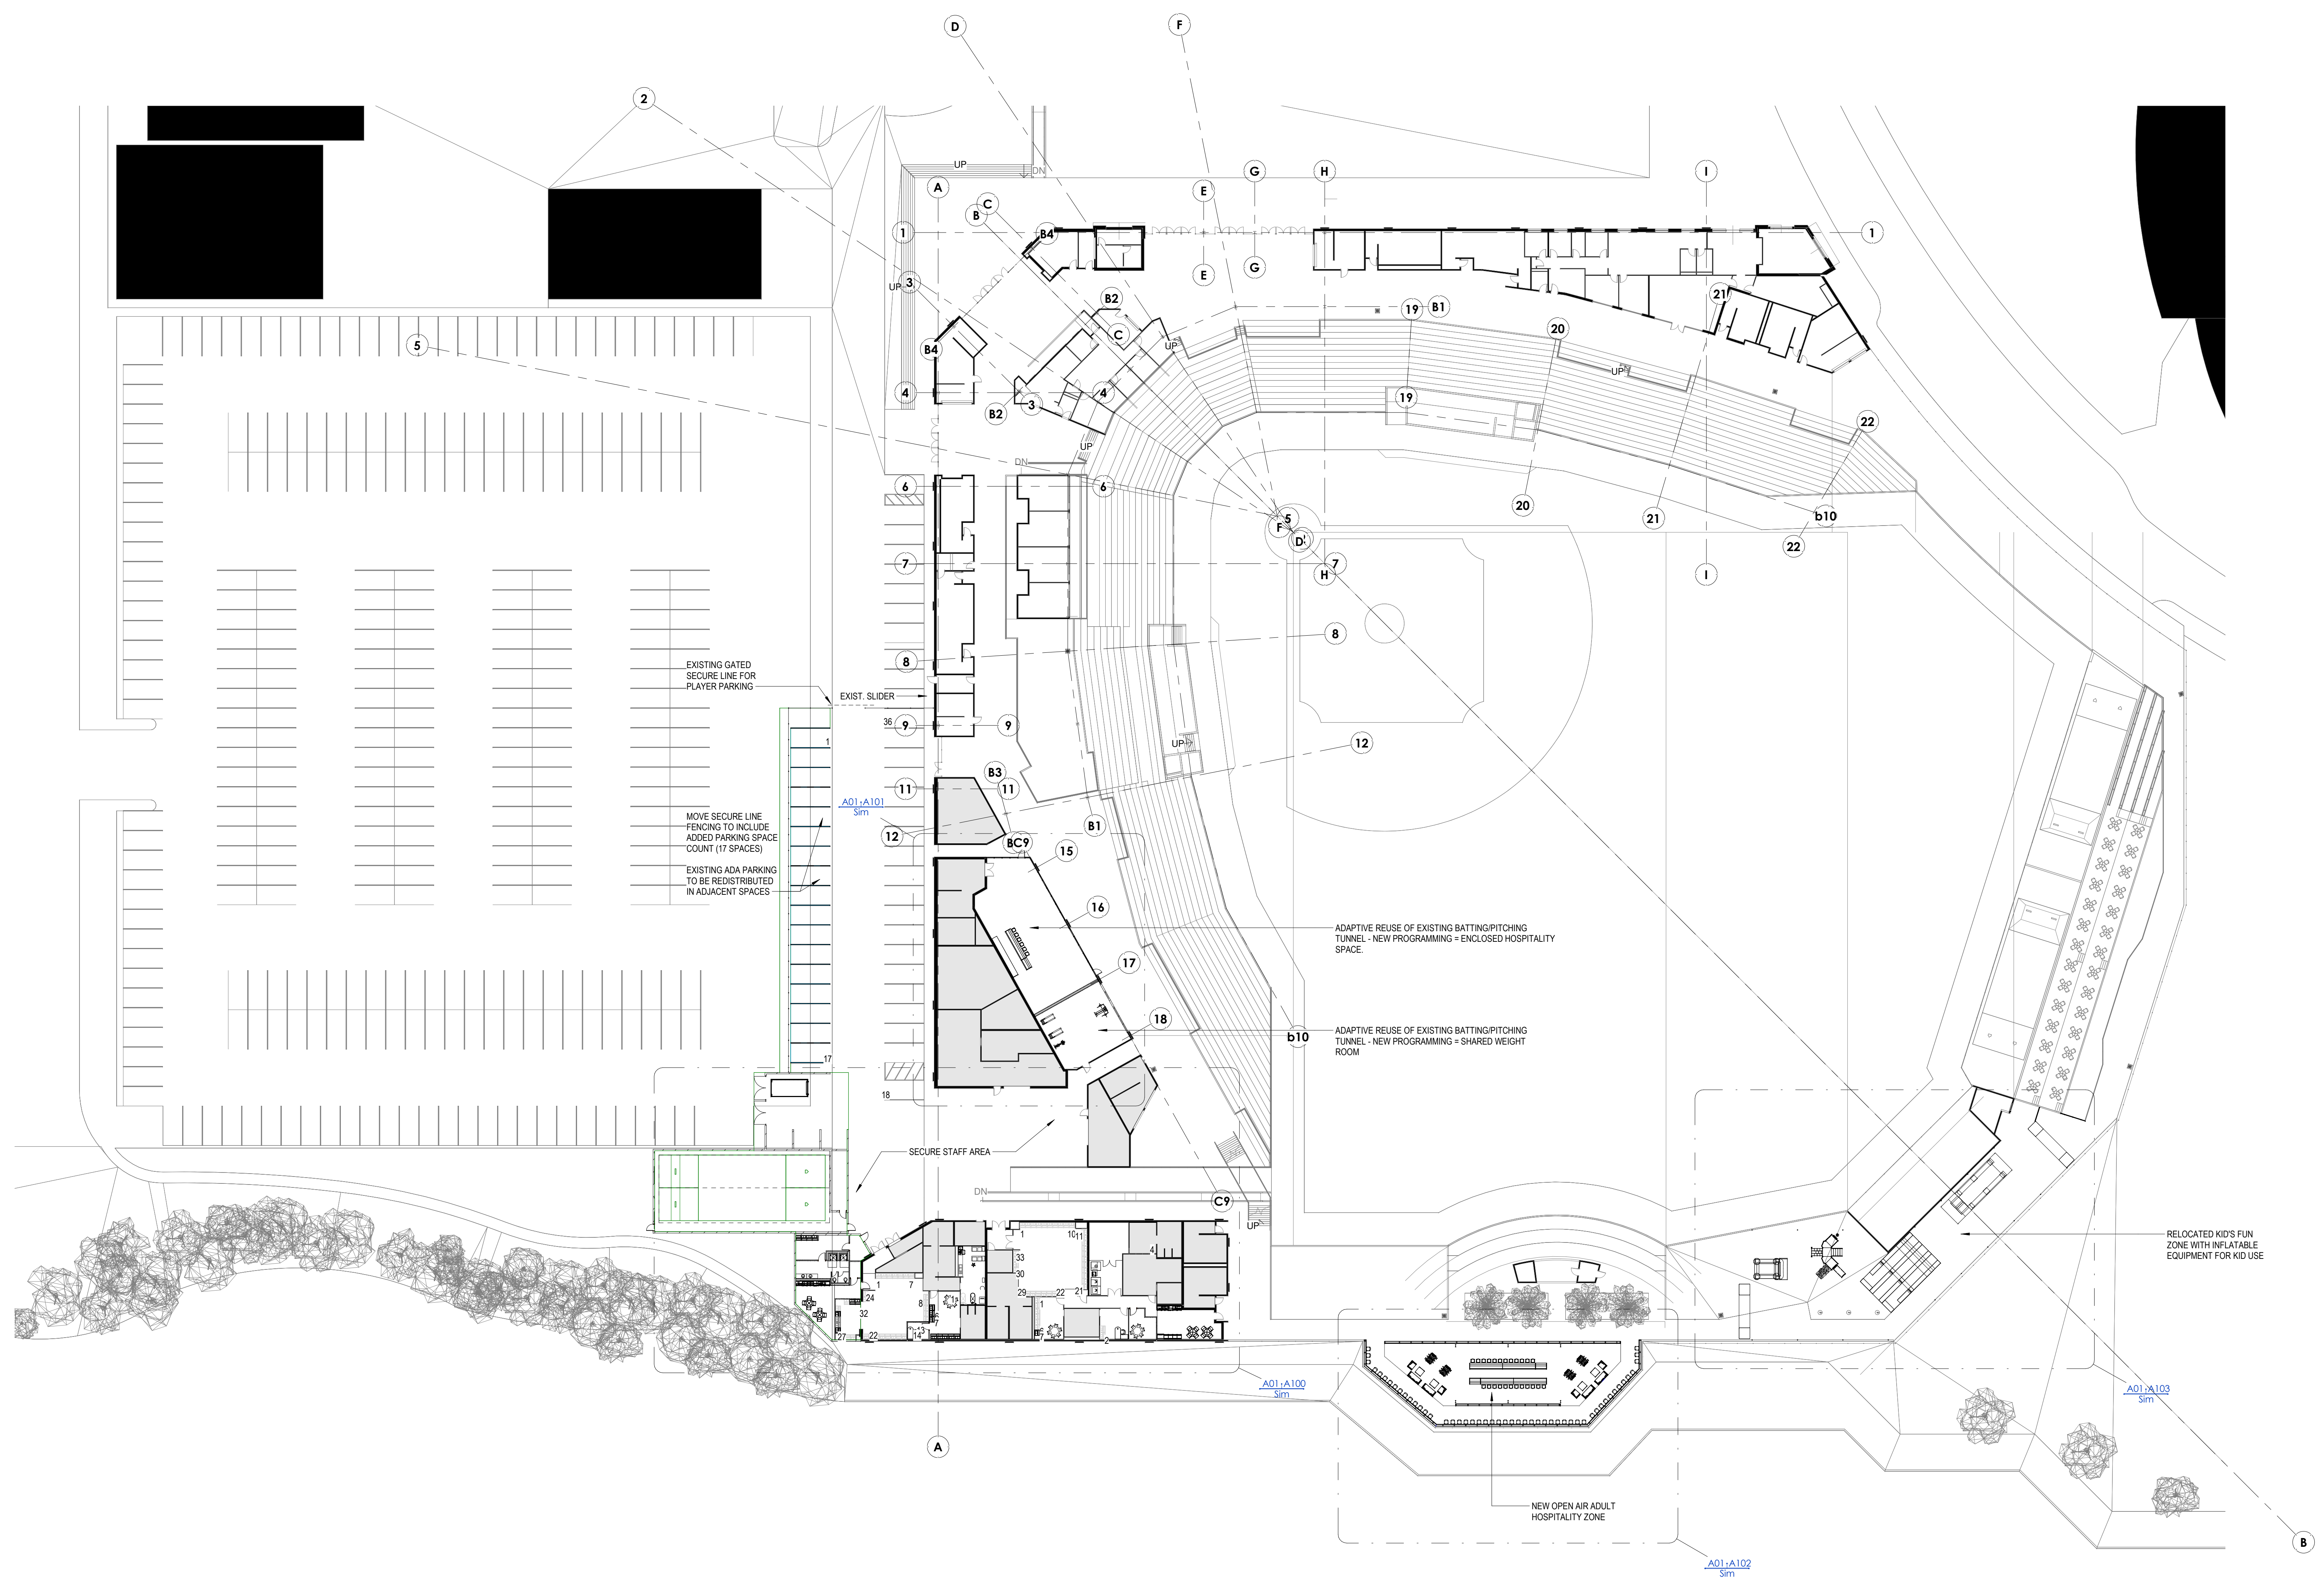


FOR REFERENCE ONLY

Project Issued:

**ISSUE/REVISION**

I/R	DATE	DESCRIPTION

**KEY PLAN**

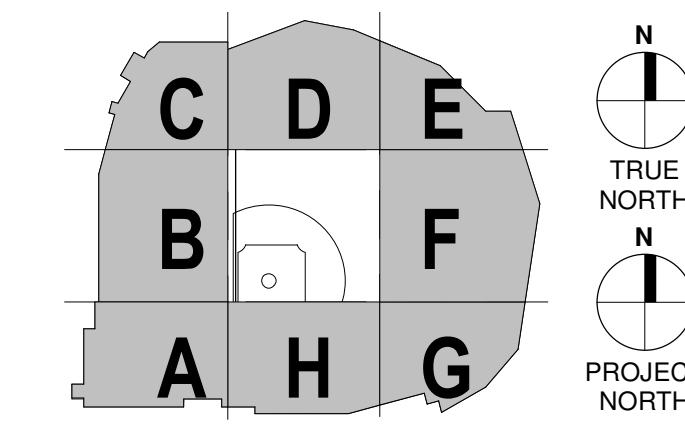

**SHEET TITLE**  
 SITE PLAN


**SHEET NUMBER**

**A000**


**A01 MAIN CONCOURSE LEVEL**  
 1/32" = 1'-0" | ref: E06 / A101

Project Management Initials: Approved: Approver  
 Designer: Designer  
 Last Plotted: 9/27/2022 12:26:09 PM  
 Filename: BIM\_3607/Stockton\_2022.01.31\_Stockton\_R10.rvt  
 © 2022 PENDULUM STUDIO  
 Printed on Post-Consumer Recycled Content Paper

IVR	DATE	DESCRIPTION

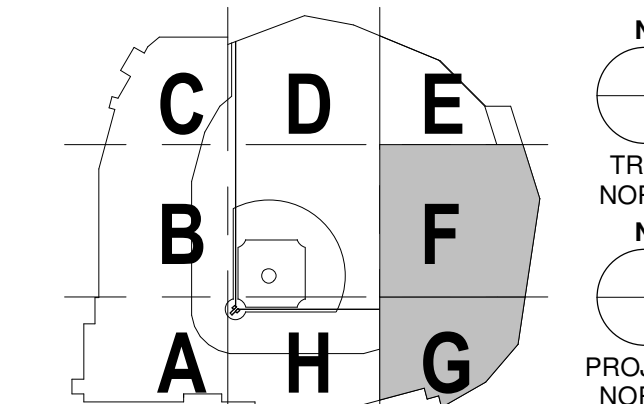

ARCH E1 30" x 42"

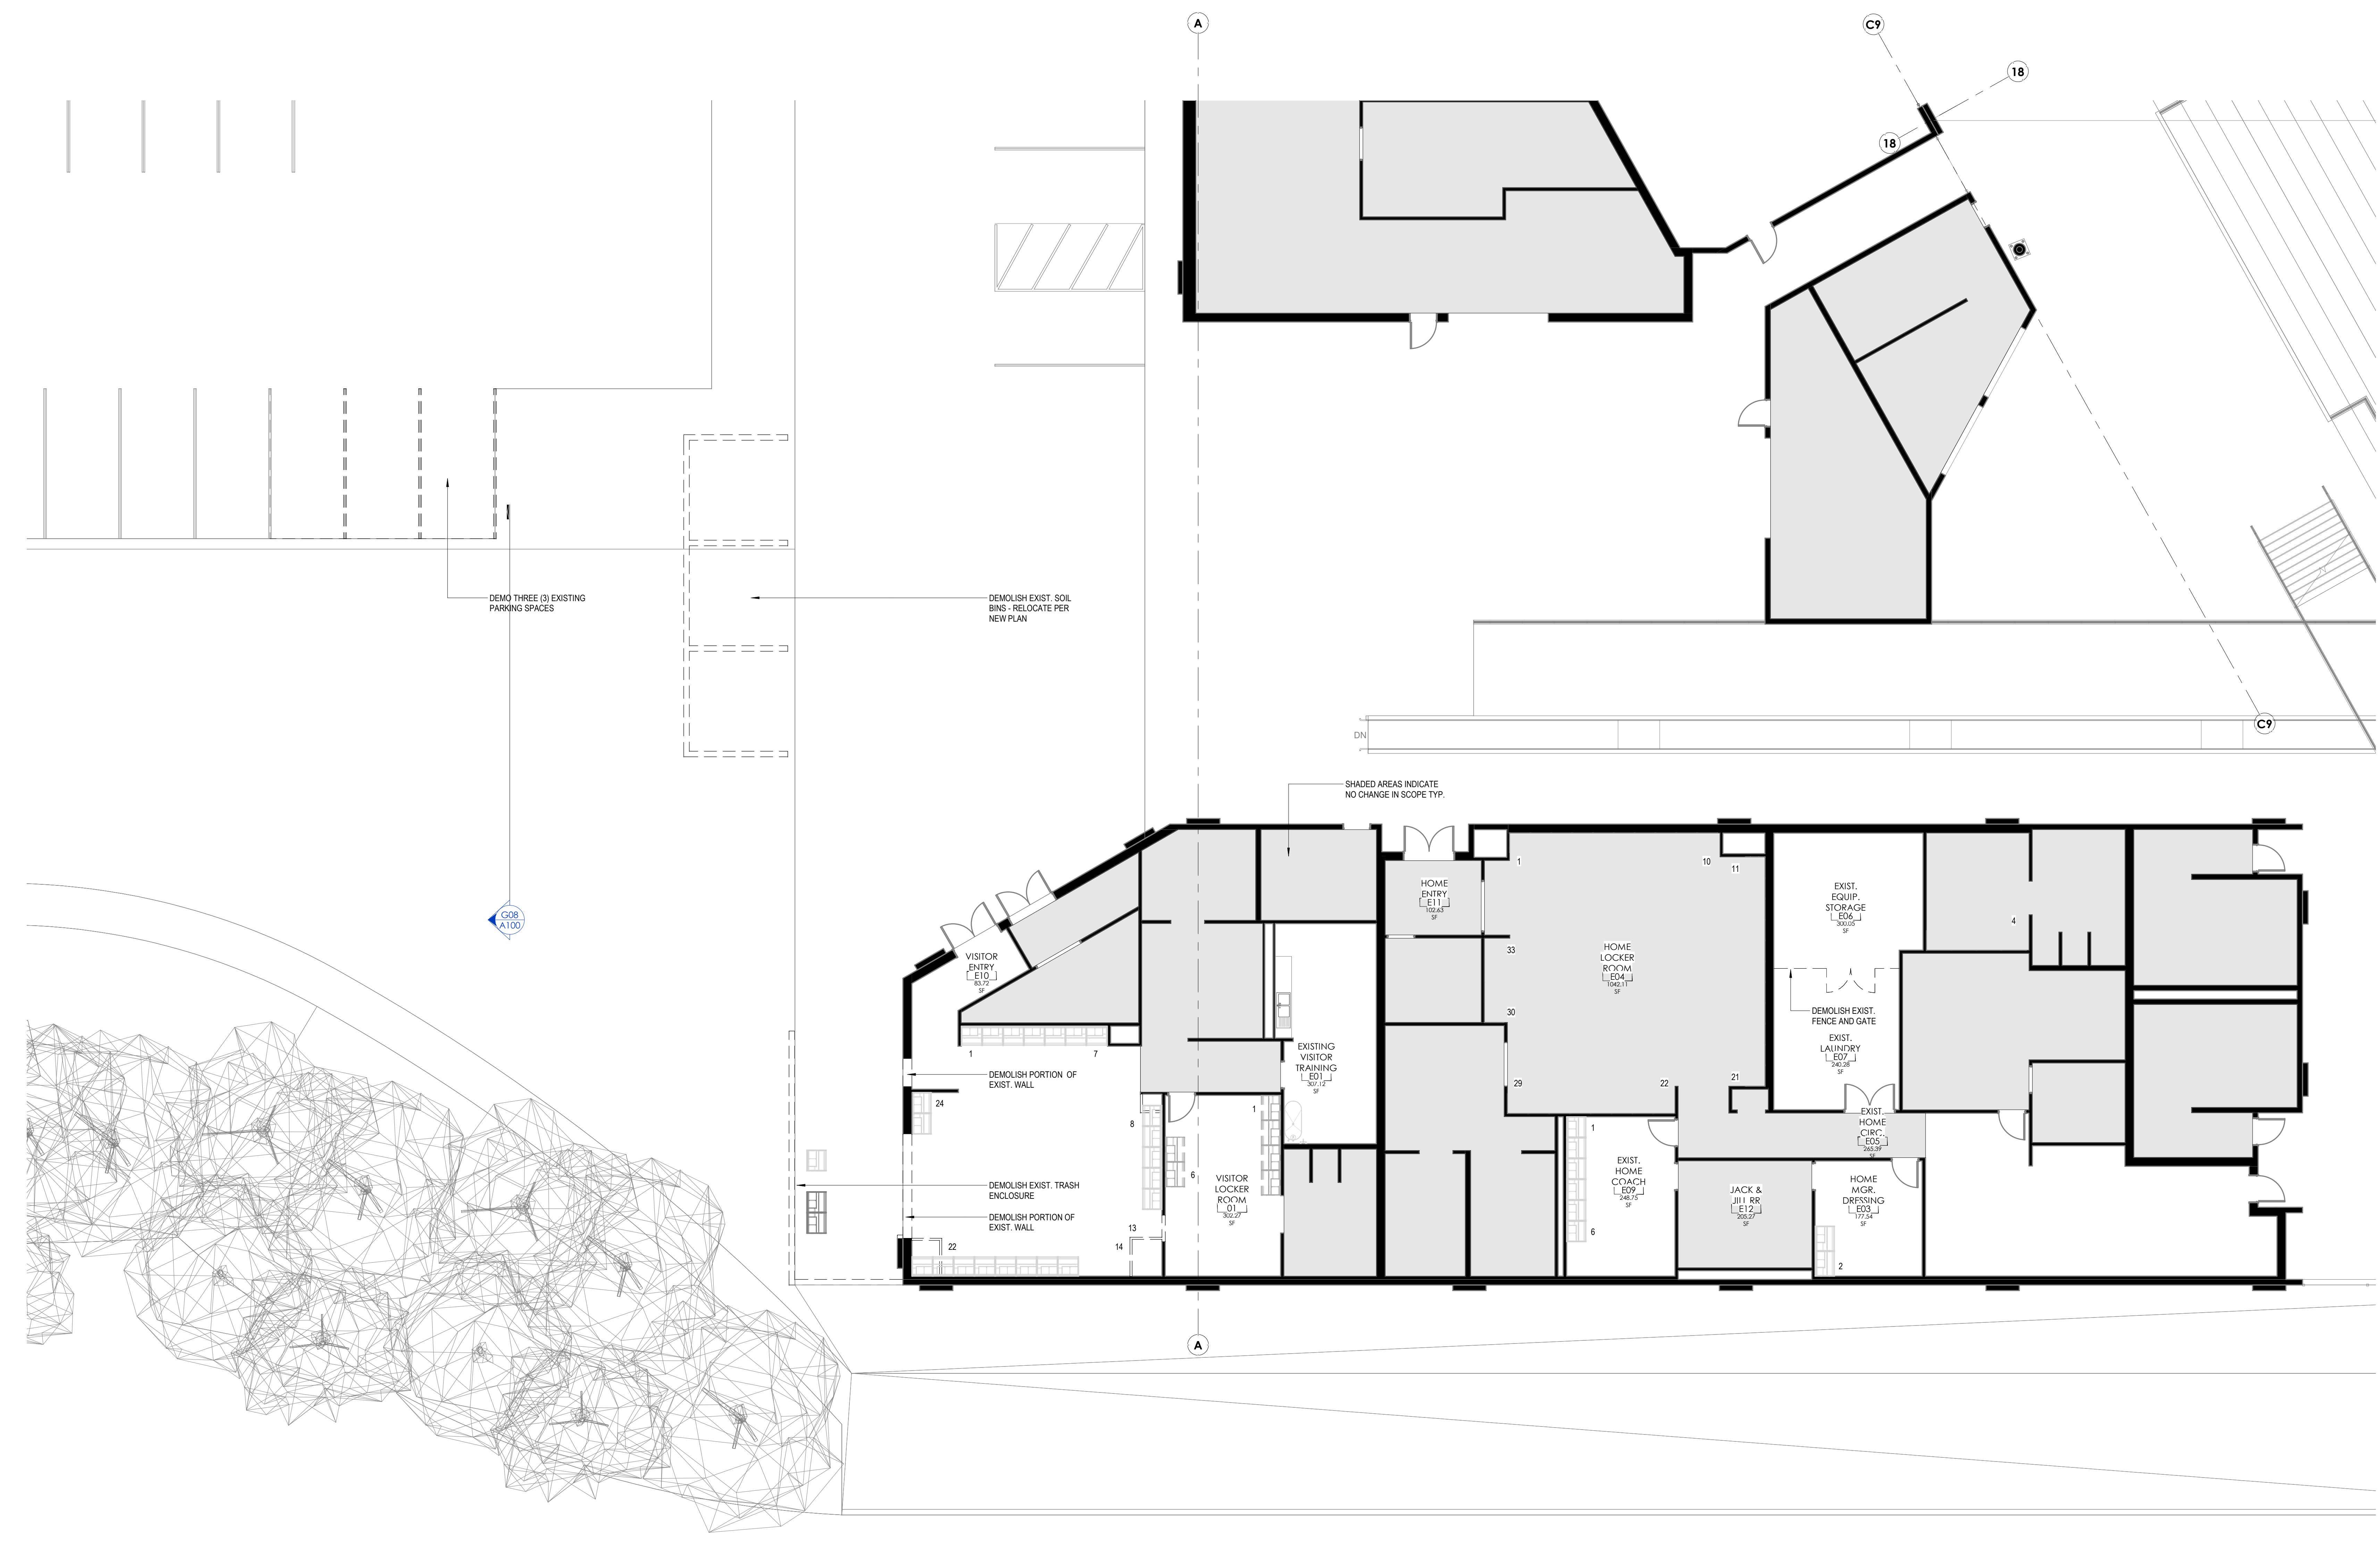 H  
G  
F  
E  
D  
C  
B  
A

**A01 MAIN CONCOURSE LEVEL CLUBHOUSE DEMO**

1/8" = 1'-0"    ref: E06 / A101

 Project Management Initials:  
 Designer: Designer    Checked: Checker    Approved: Approver  
 Last Printed: 9/27/2022 12:26:11 PM  
 Filename: BIM\_3007/Stockton/2022-01-31\_Stockton\_R10.rvt

01    02    03    04    05    06    07    08    09    10




Project  
Issued:

**ISSUE/REVISION**

I/R	DATE	DESCRIPTION


**KEY PLAN**

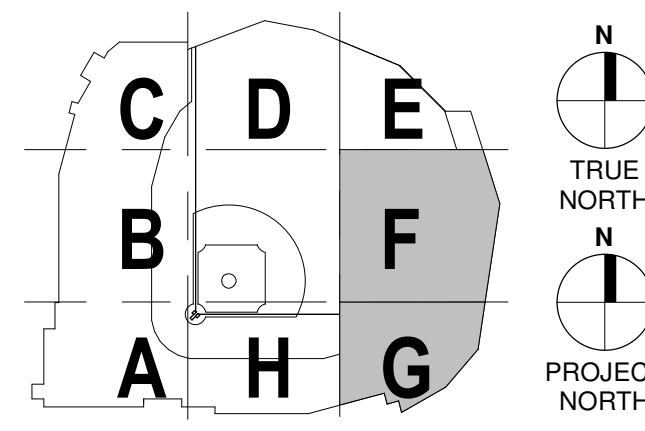


**SHEET TITLE**  
FLOOR PLANS

**SHEET NUMBER**


**A100**

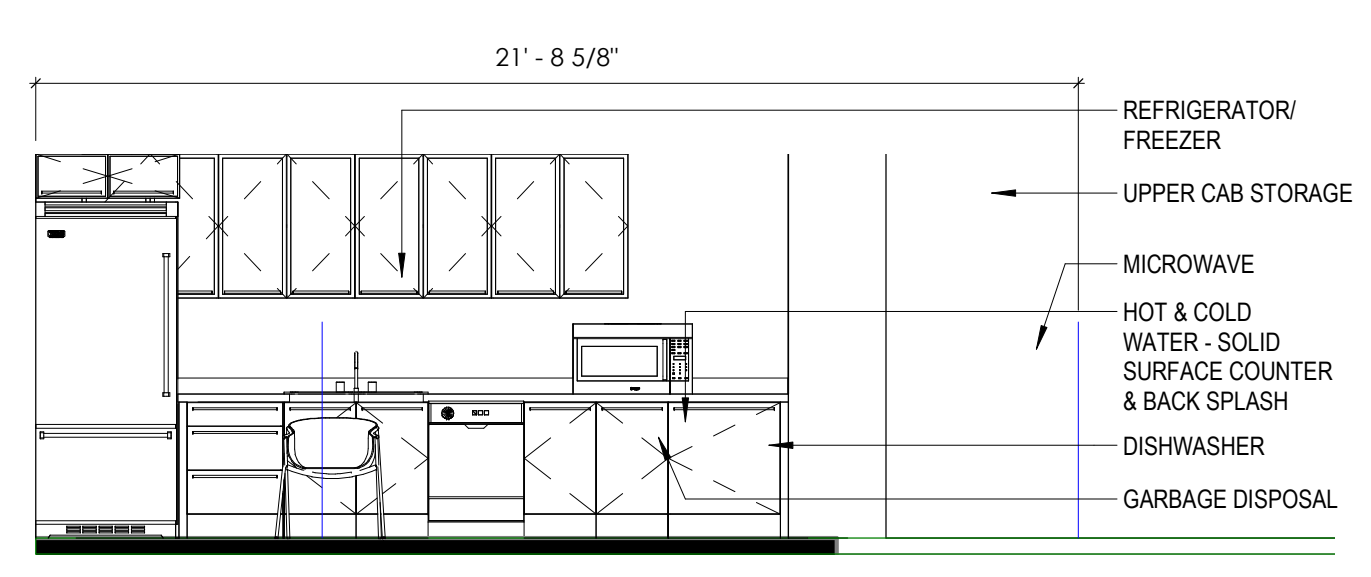


**G01 VISITOR CASEWORK ELEVATION**  
1/4" = 1'-0" re: A01 / A100

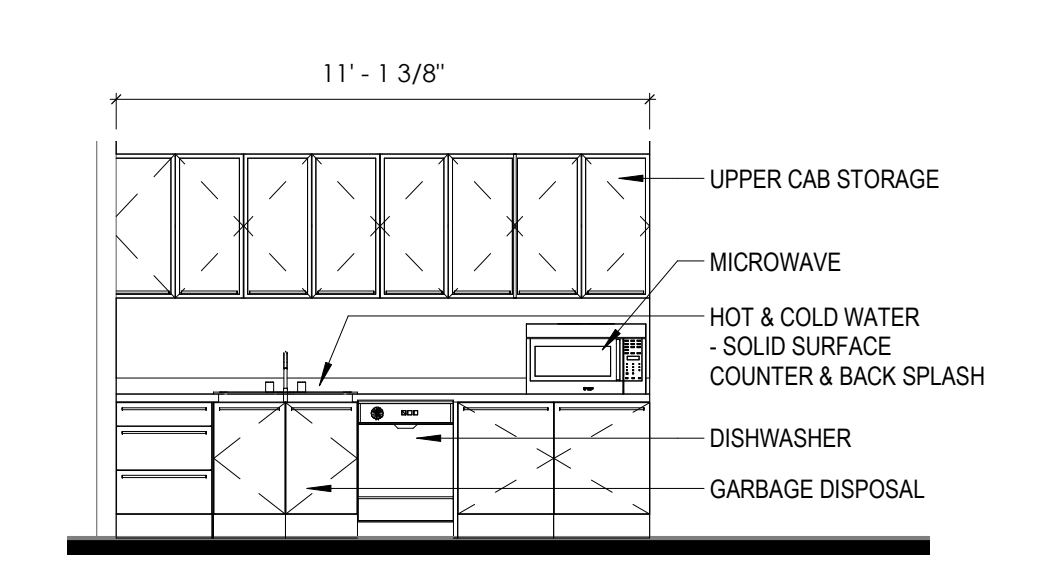

**G03 HOME CASEWORK ELEVATION 01**  
1/4" = 1'-0" re: A01 / A100

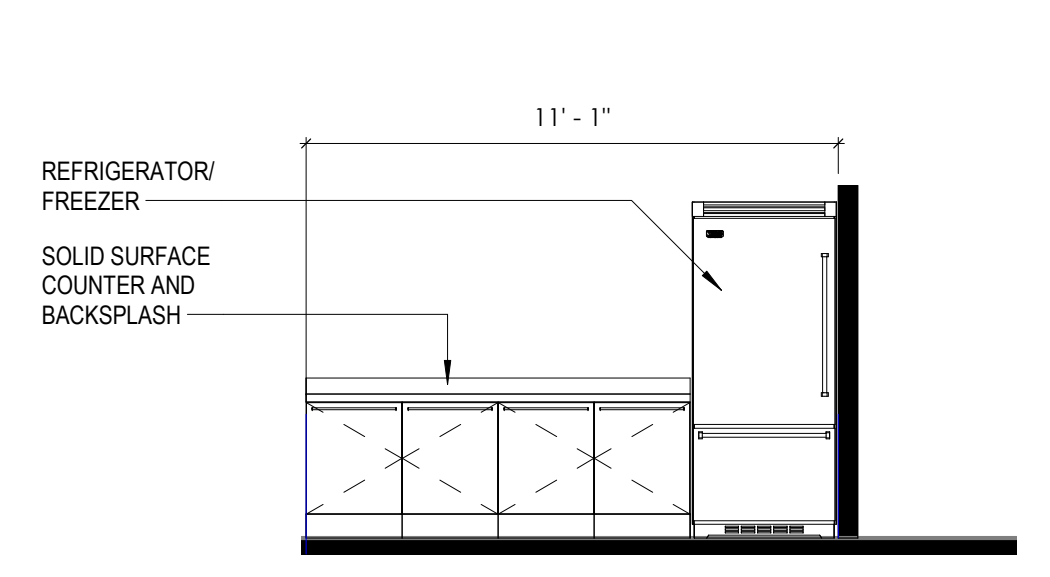


**G05 HOMR CASEWORK ELEVATION 02**  
1/4" = 1'-0" re: A01 / A100

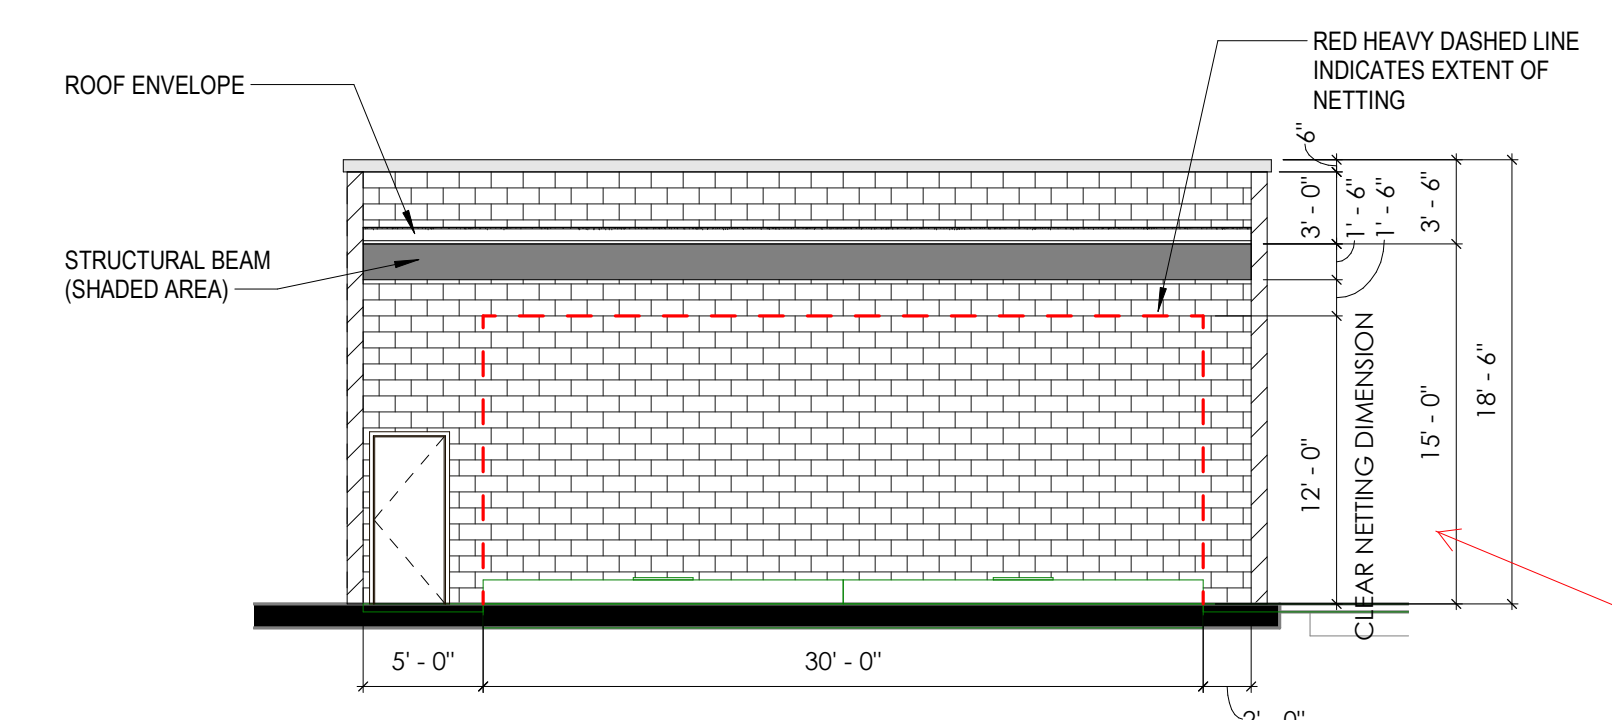

**G08 NEW BATTING TUNNEL SECTION**  
1/8" = 1'-0" re: A01 / A001

NOTE MODIFIED DIMENSIONS PER DISCUSSION WITH MLB

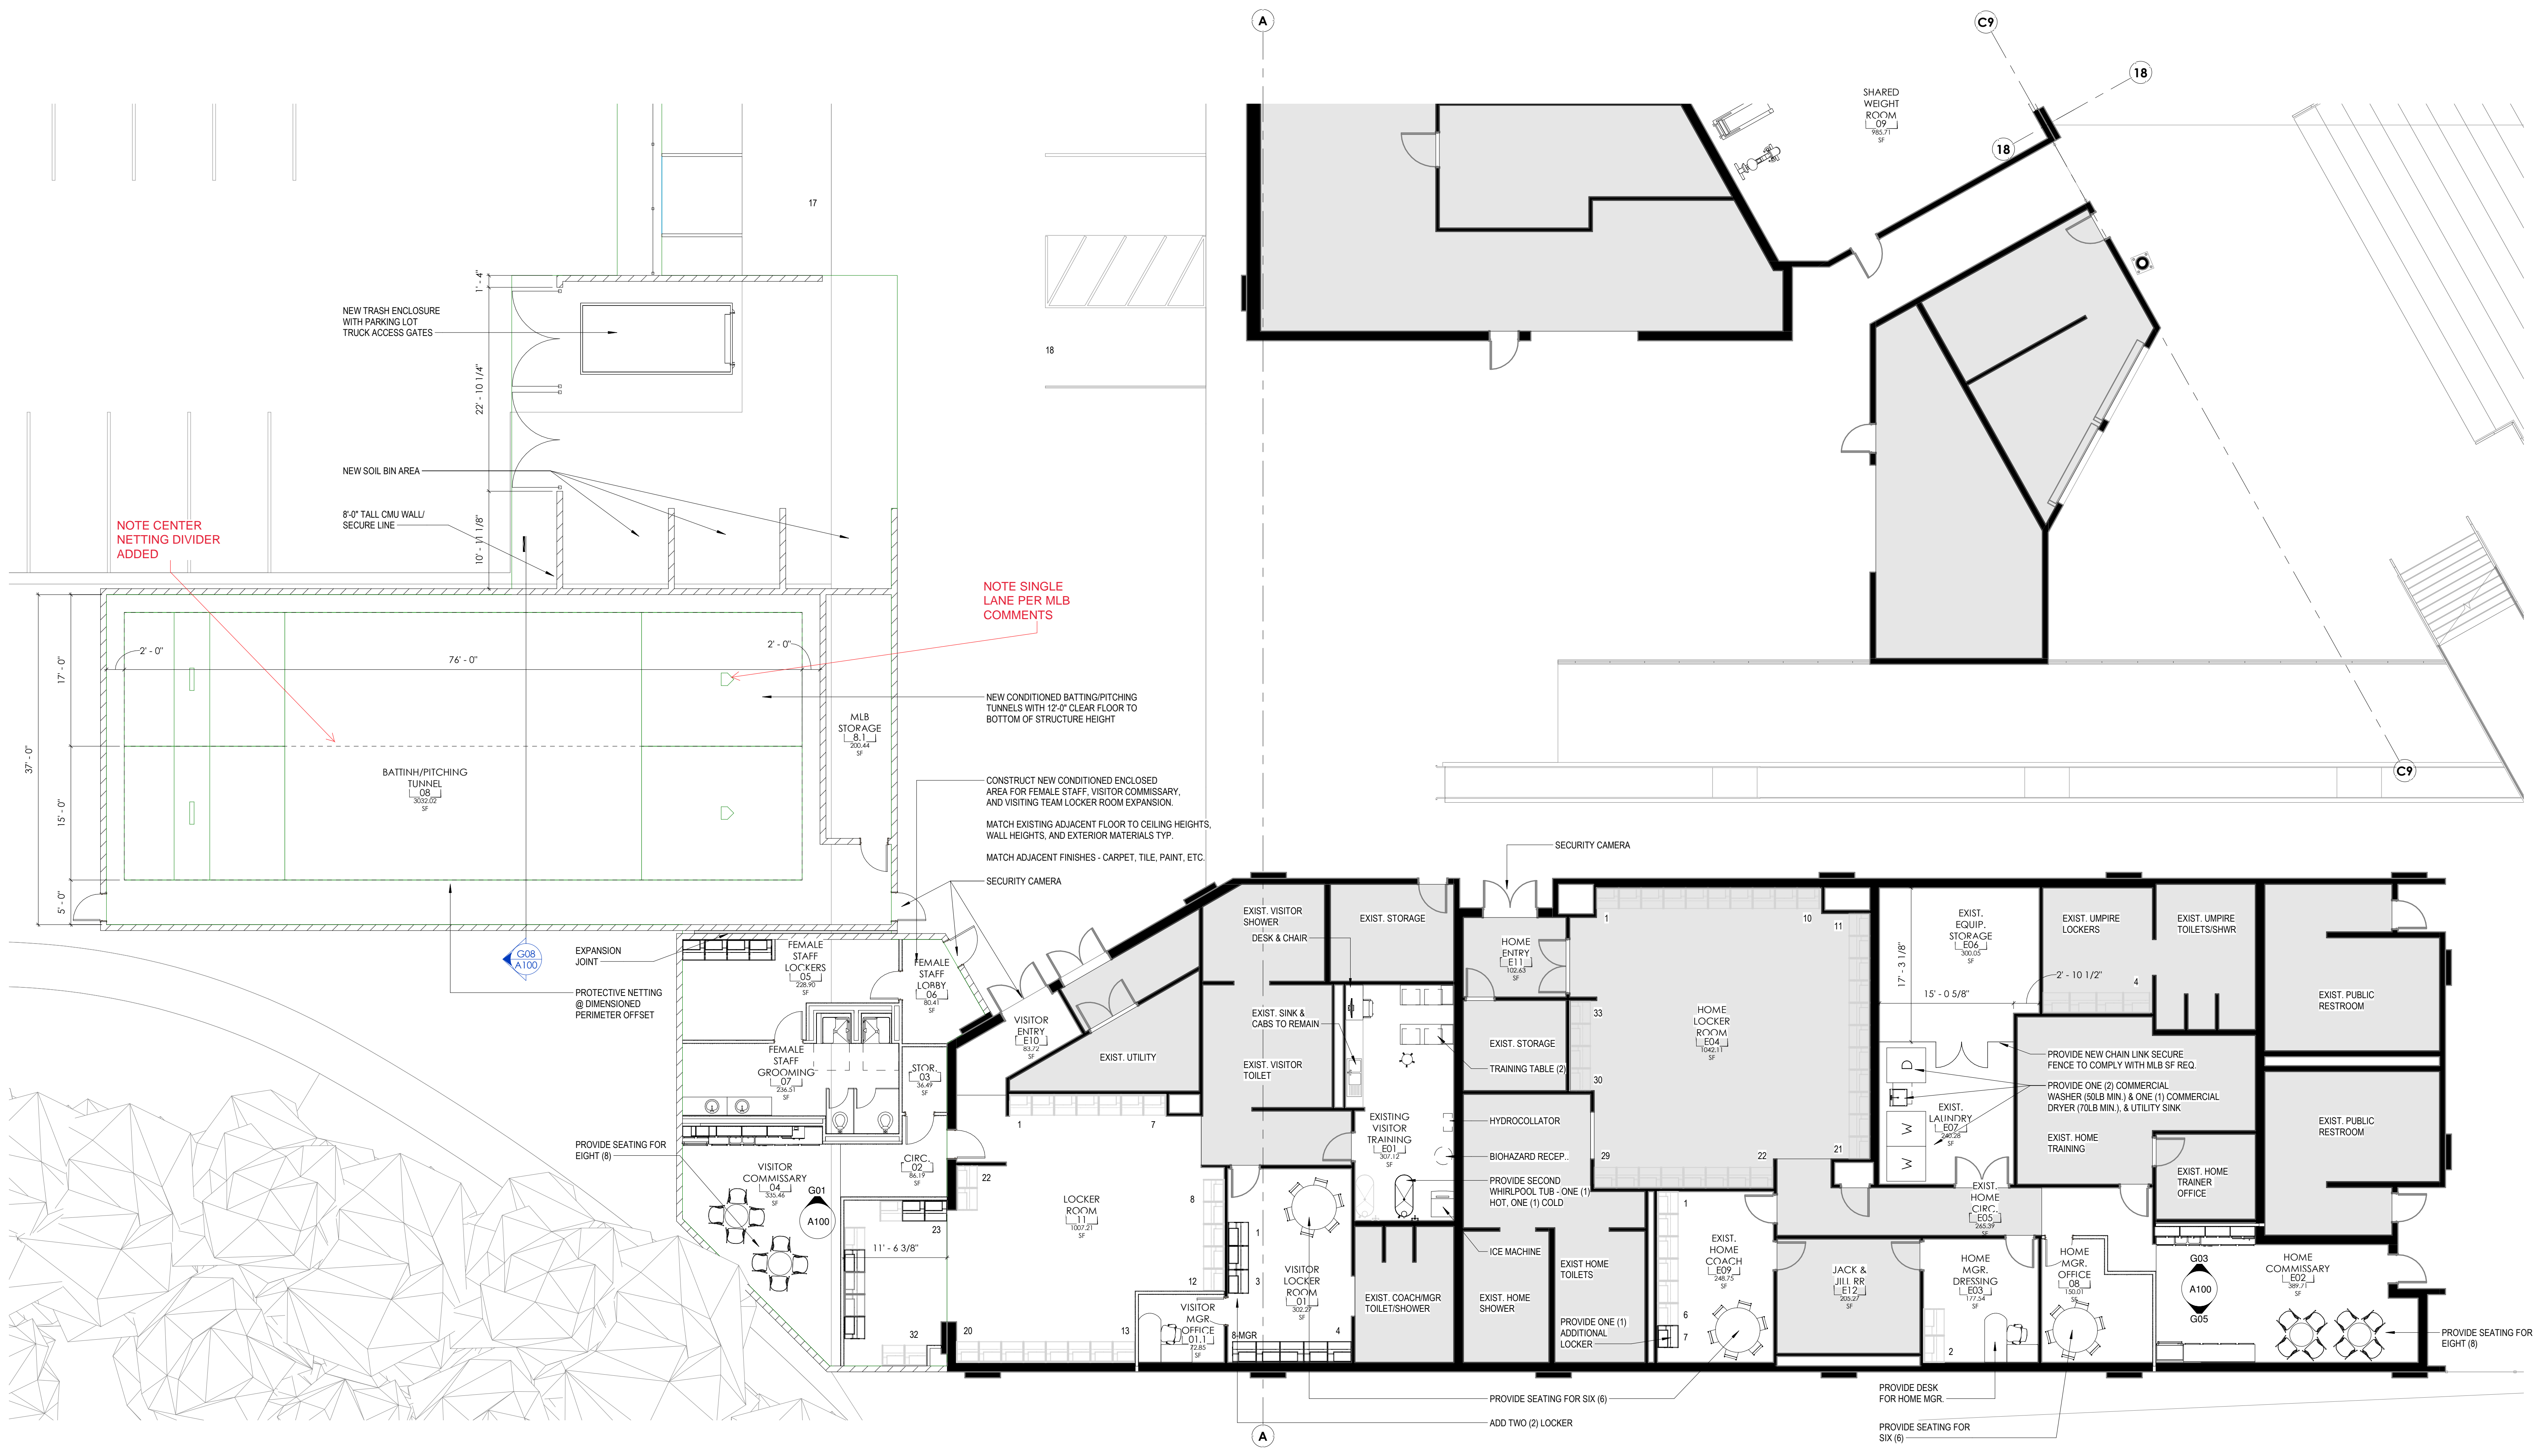

**A01 MAIN CONCOURSE LEVEL CLUBHOUSE RENOVATION**  
1/8" = 1'-0" re: A01 / A000

Project Management Initials: Designer: Designer  
Checked: Designer  
Last Printed: 9/27/2022 12:26:25 PM  
Filename: BM 3007/Stockton 2022.01.31\_Stockton\_R10.rvt



**PROJECT**  
**BANNER ISLAND BALLPARK**  
 STOCKTON PORTS  
 404 W FREMONT ST.  
 STOCKTON, CA 95203


**CLIENT**  
 CITY OF STOCKTON

**CONSULTANTS**

**FOR REFERENCE ONLY**

Project  
 Issued:



ISSUE/REVISION		
I/R	DATE	DESCRIPTION

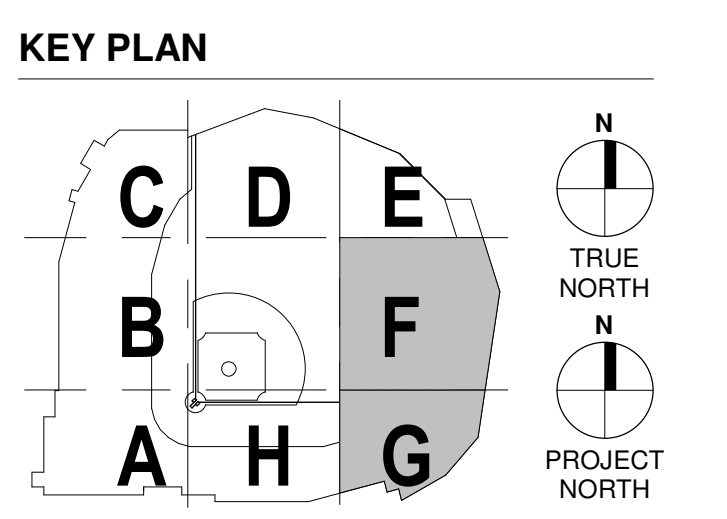

**SHEET TITLE**  
**FLOOR PLANS**

**SHEET NUMBER**

**A101**  
 © 2022 PENDULUM STUDIO

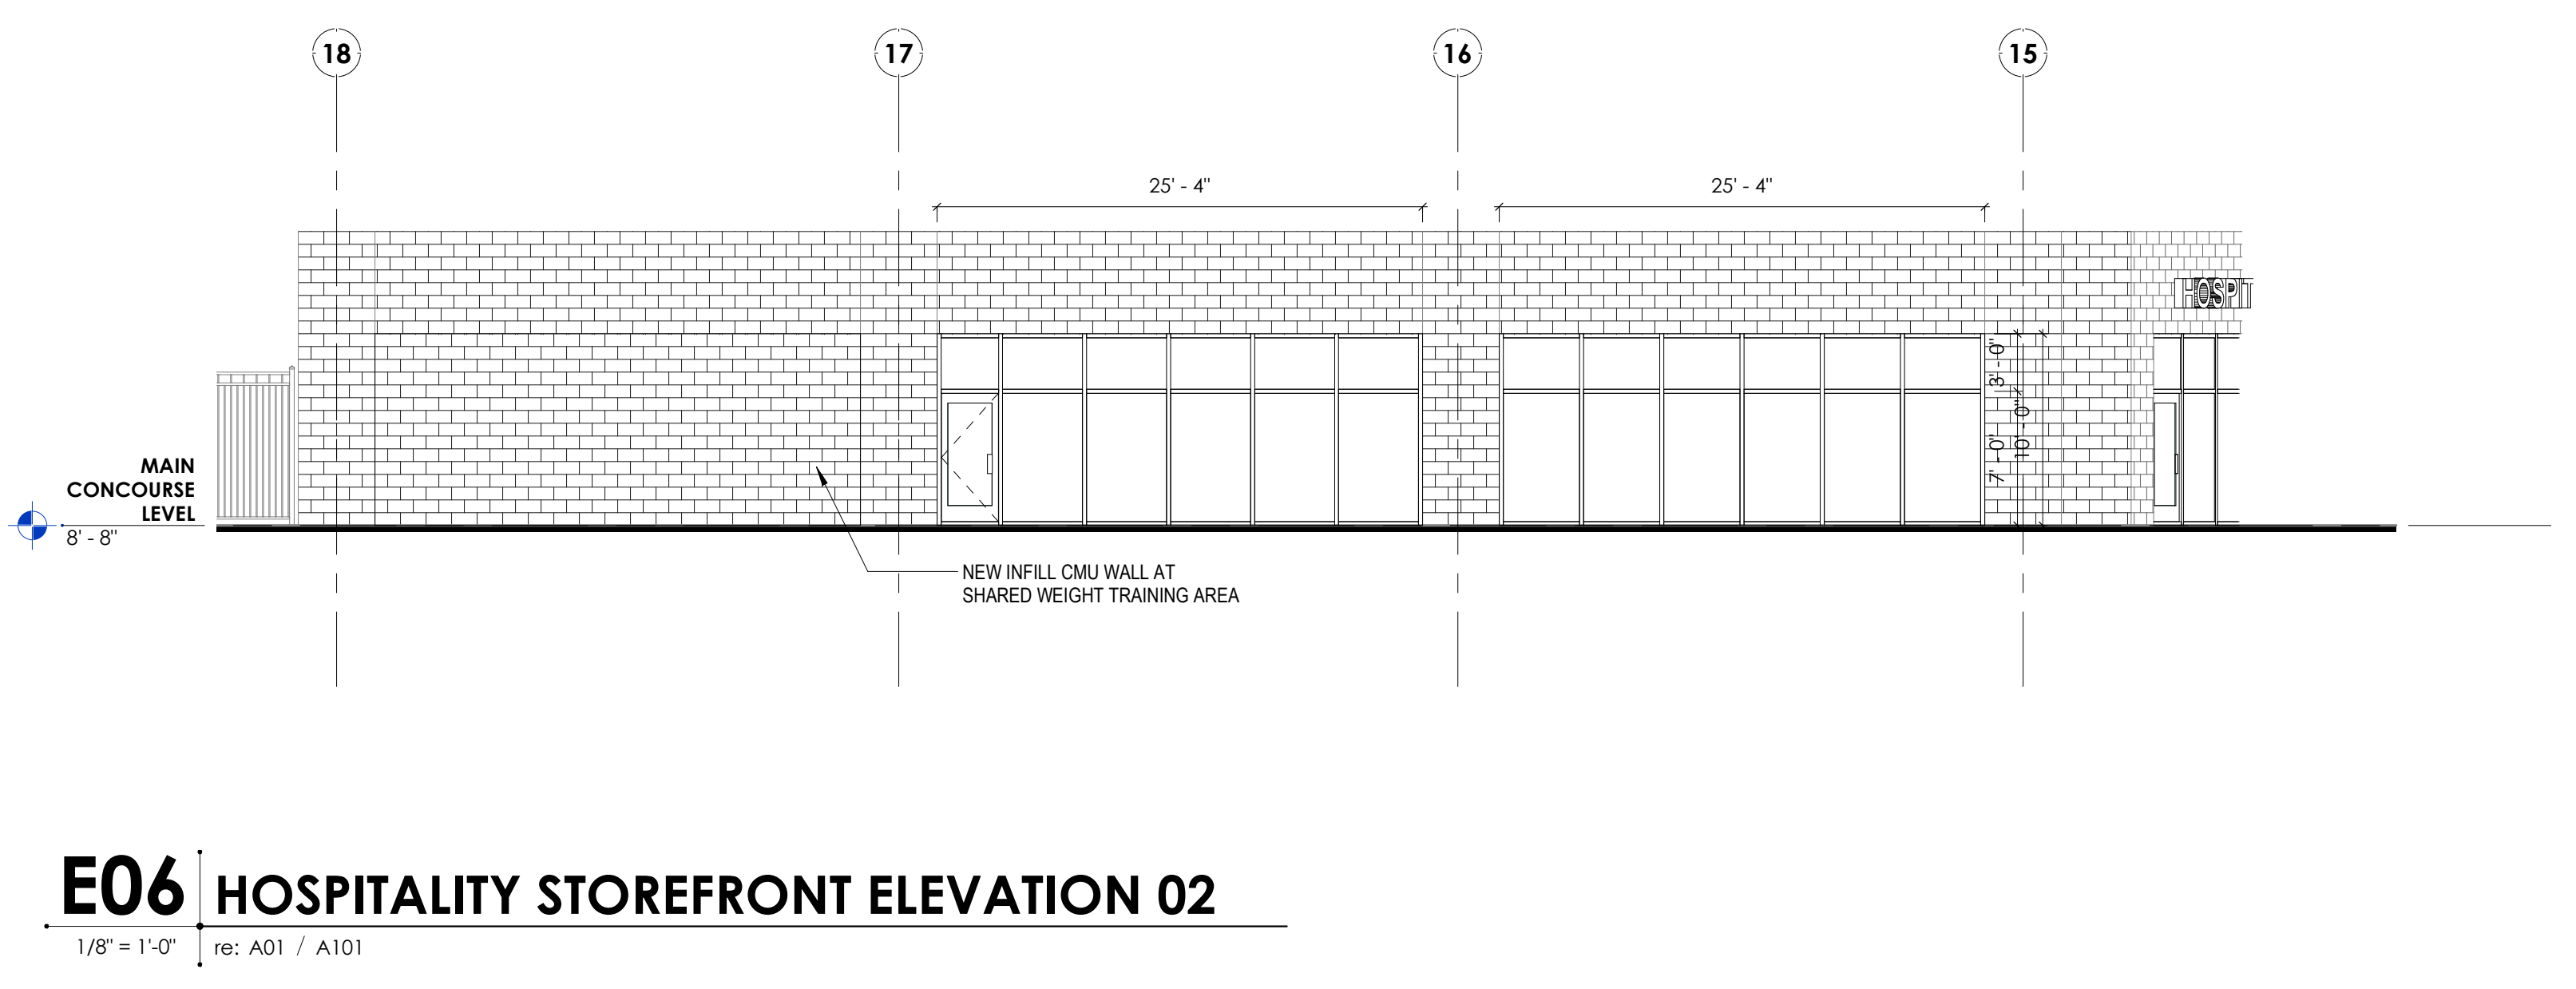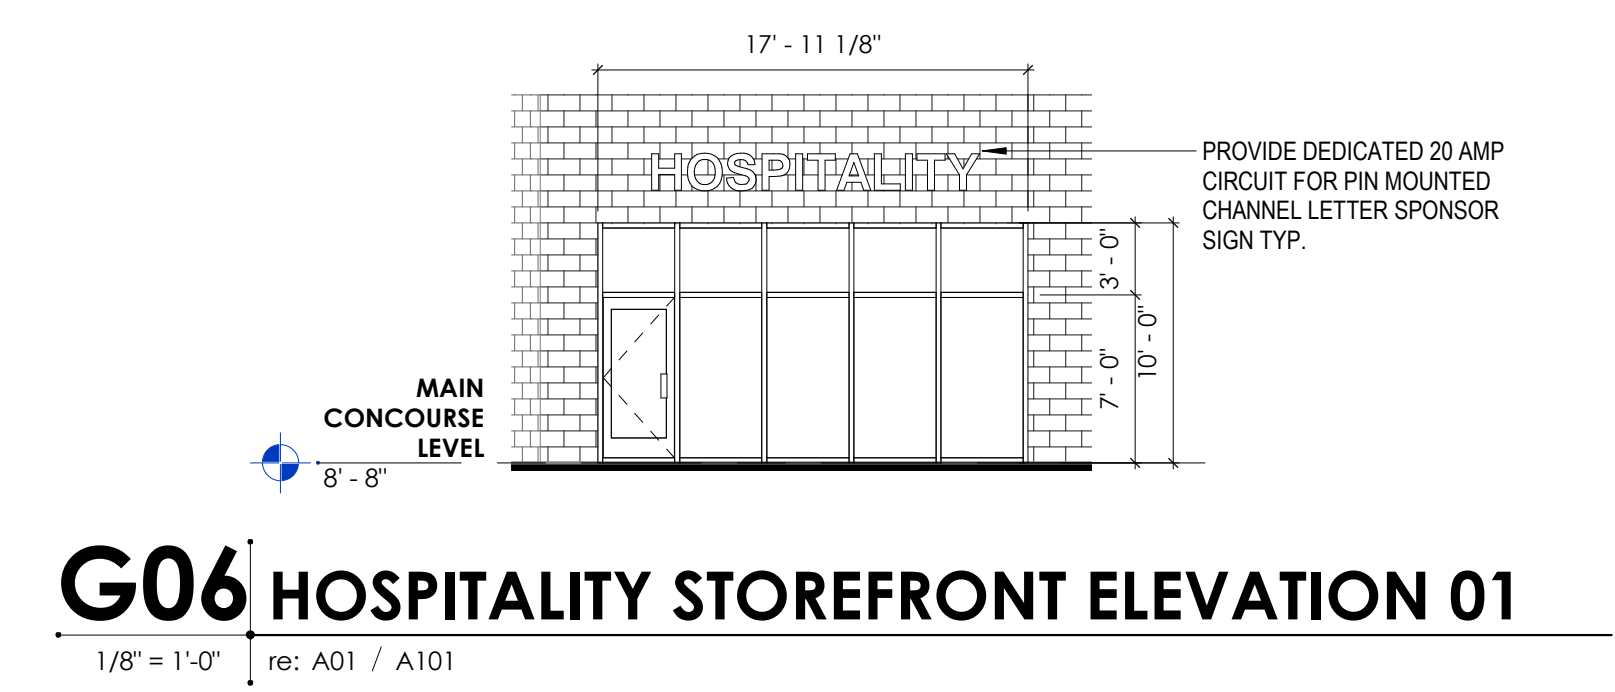

Project Management Initials: \_\_\_\_\_  
 Designer: Designer  
 Checked: Checker  
 Approved: Approver  
 Last Printed: 9/27/2022 12:26:28 PM  
 Filename: BM 3007/Stockton/2022.01.31\_Stockton\_R10.rvt