
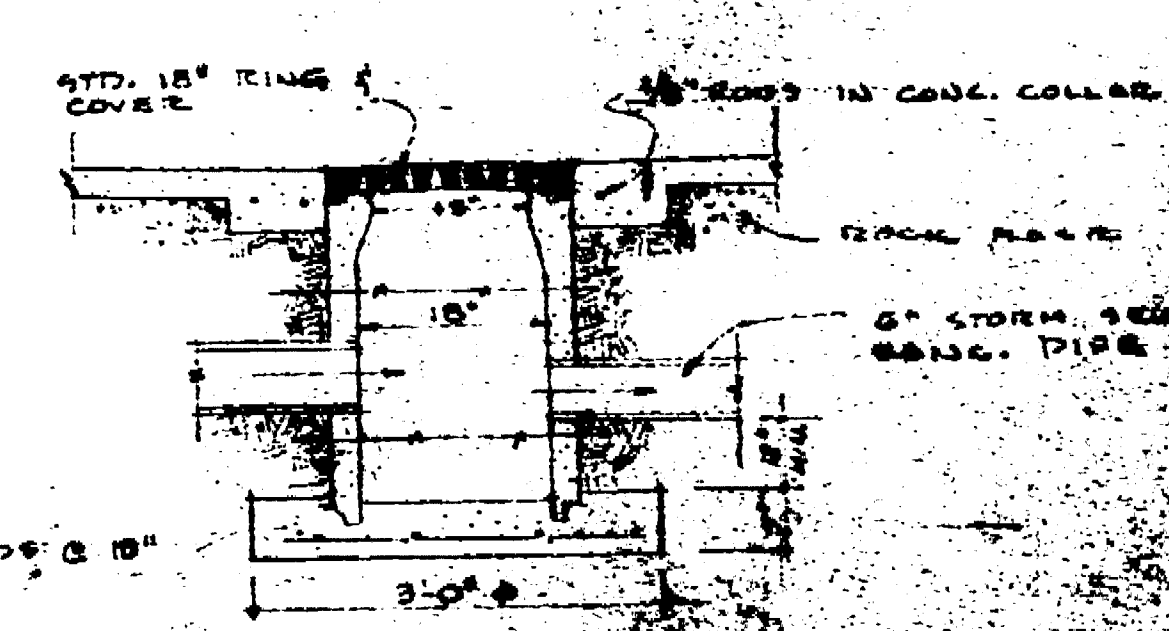


SHEET INDEX

- ① FLOOR PLAN
- ② EXTERIOR ELEVATIONS
- ③ INTERIOR ELEVATIONS
- ④ KITCHEN PLAN
- ⑤ FOUNDATION PLAN
- ⑥ FRAMING PLAN
- ⑦ SECTIONS - DETAILS
- ⑧ MECHANICAL PLAN
- ⑨ ELECTRICAL PLAN

KIDDIE LAND PLAY AREA

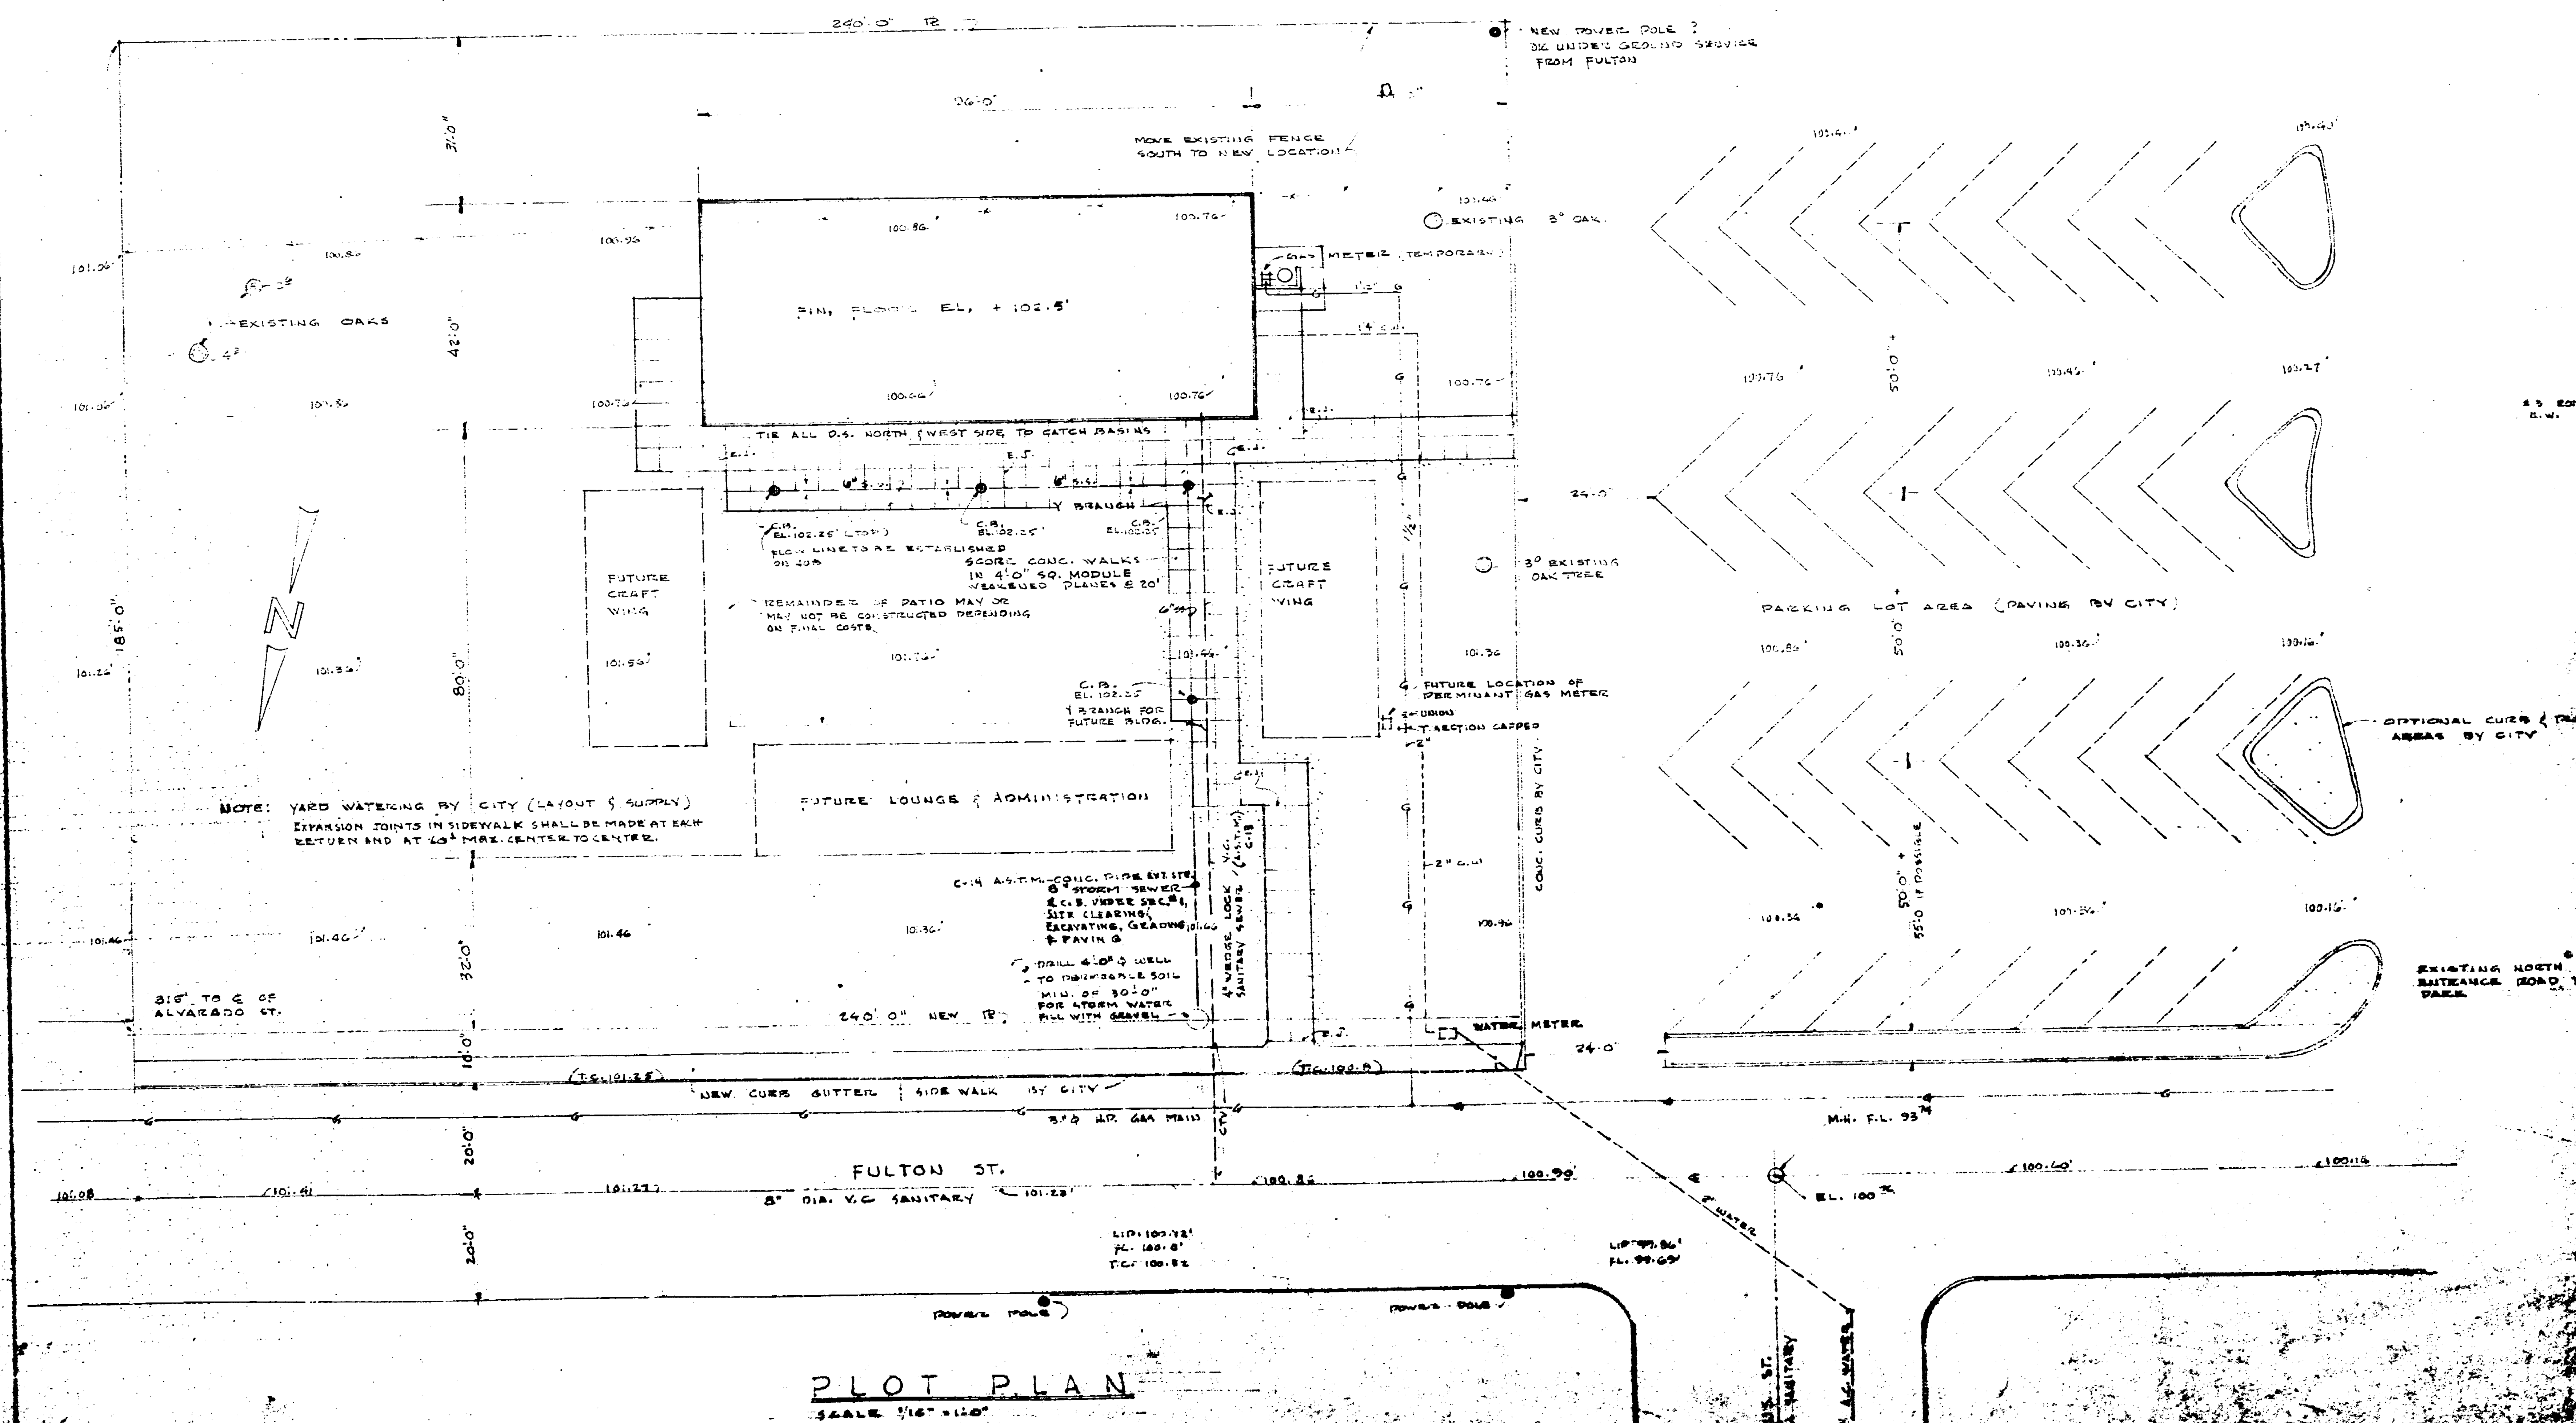


TYPICAL GUTTER
INCLUDED PER SPECIFICATIONS

NOTE: YARD WATERING BY CITY (LAYOUT & SUPPLY)
EXPANSION JOINTS IN SIDEWALK SHALL BE MADE AT EACH
RETURN AND AT 40' MAX. CENTER TO CENTER.

PLOT PLAN
SCALE 1/8" = 1'-0"

THE REPRODUCTION
OF THIS DOCUMENT
CANNOT BE IMPROVED
DUE TO THE CONDITION
OF THIS ORIGINAL


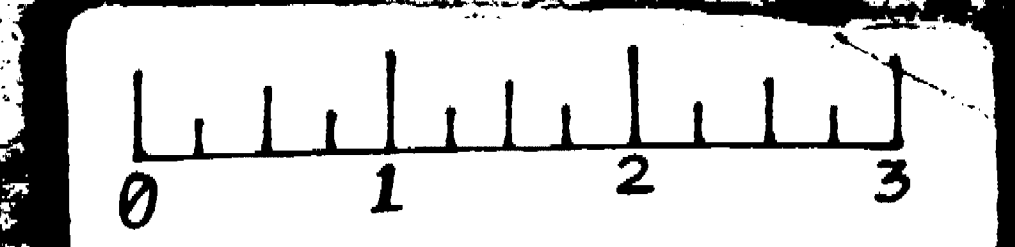


Senior Citizens Center
 Architectural Plan

Do not remove
 No Micro film


SHEET TITLE


- ① FLOOR PLAN
- ② FLOOR PLAN
- ③ INTERIOR ELEVATIONS
- ④ FOUNDATION PLAN
- ⑤ MECHANICAL PLAN
- ⑥ ELECTRICAL PLAN

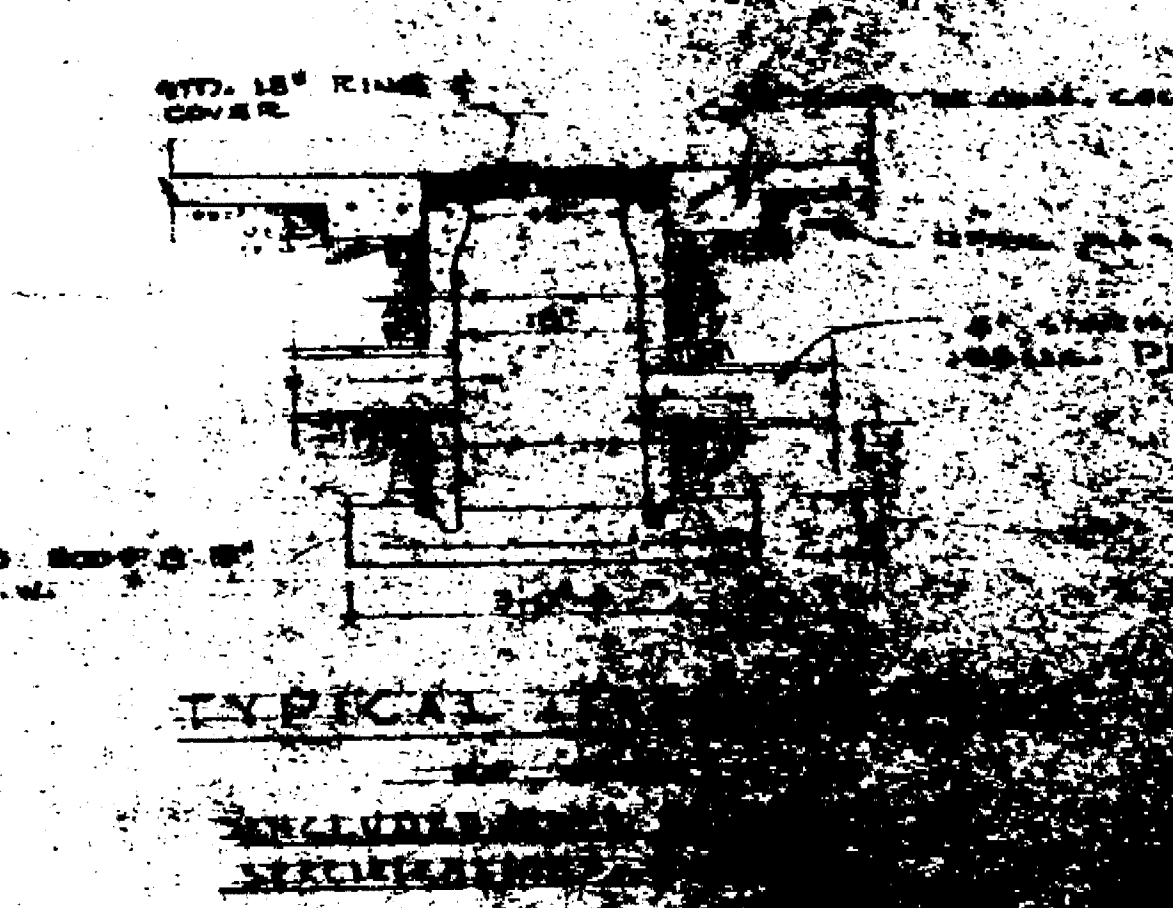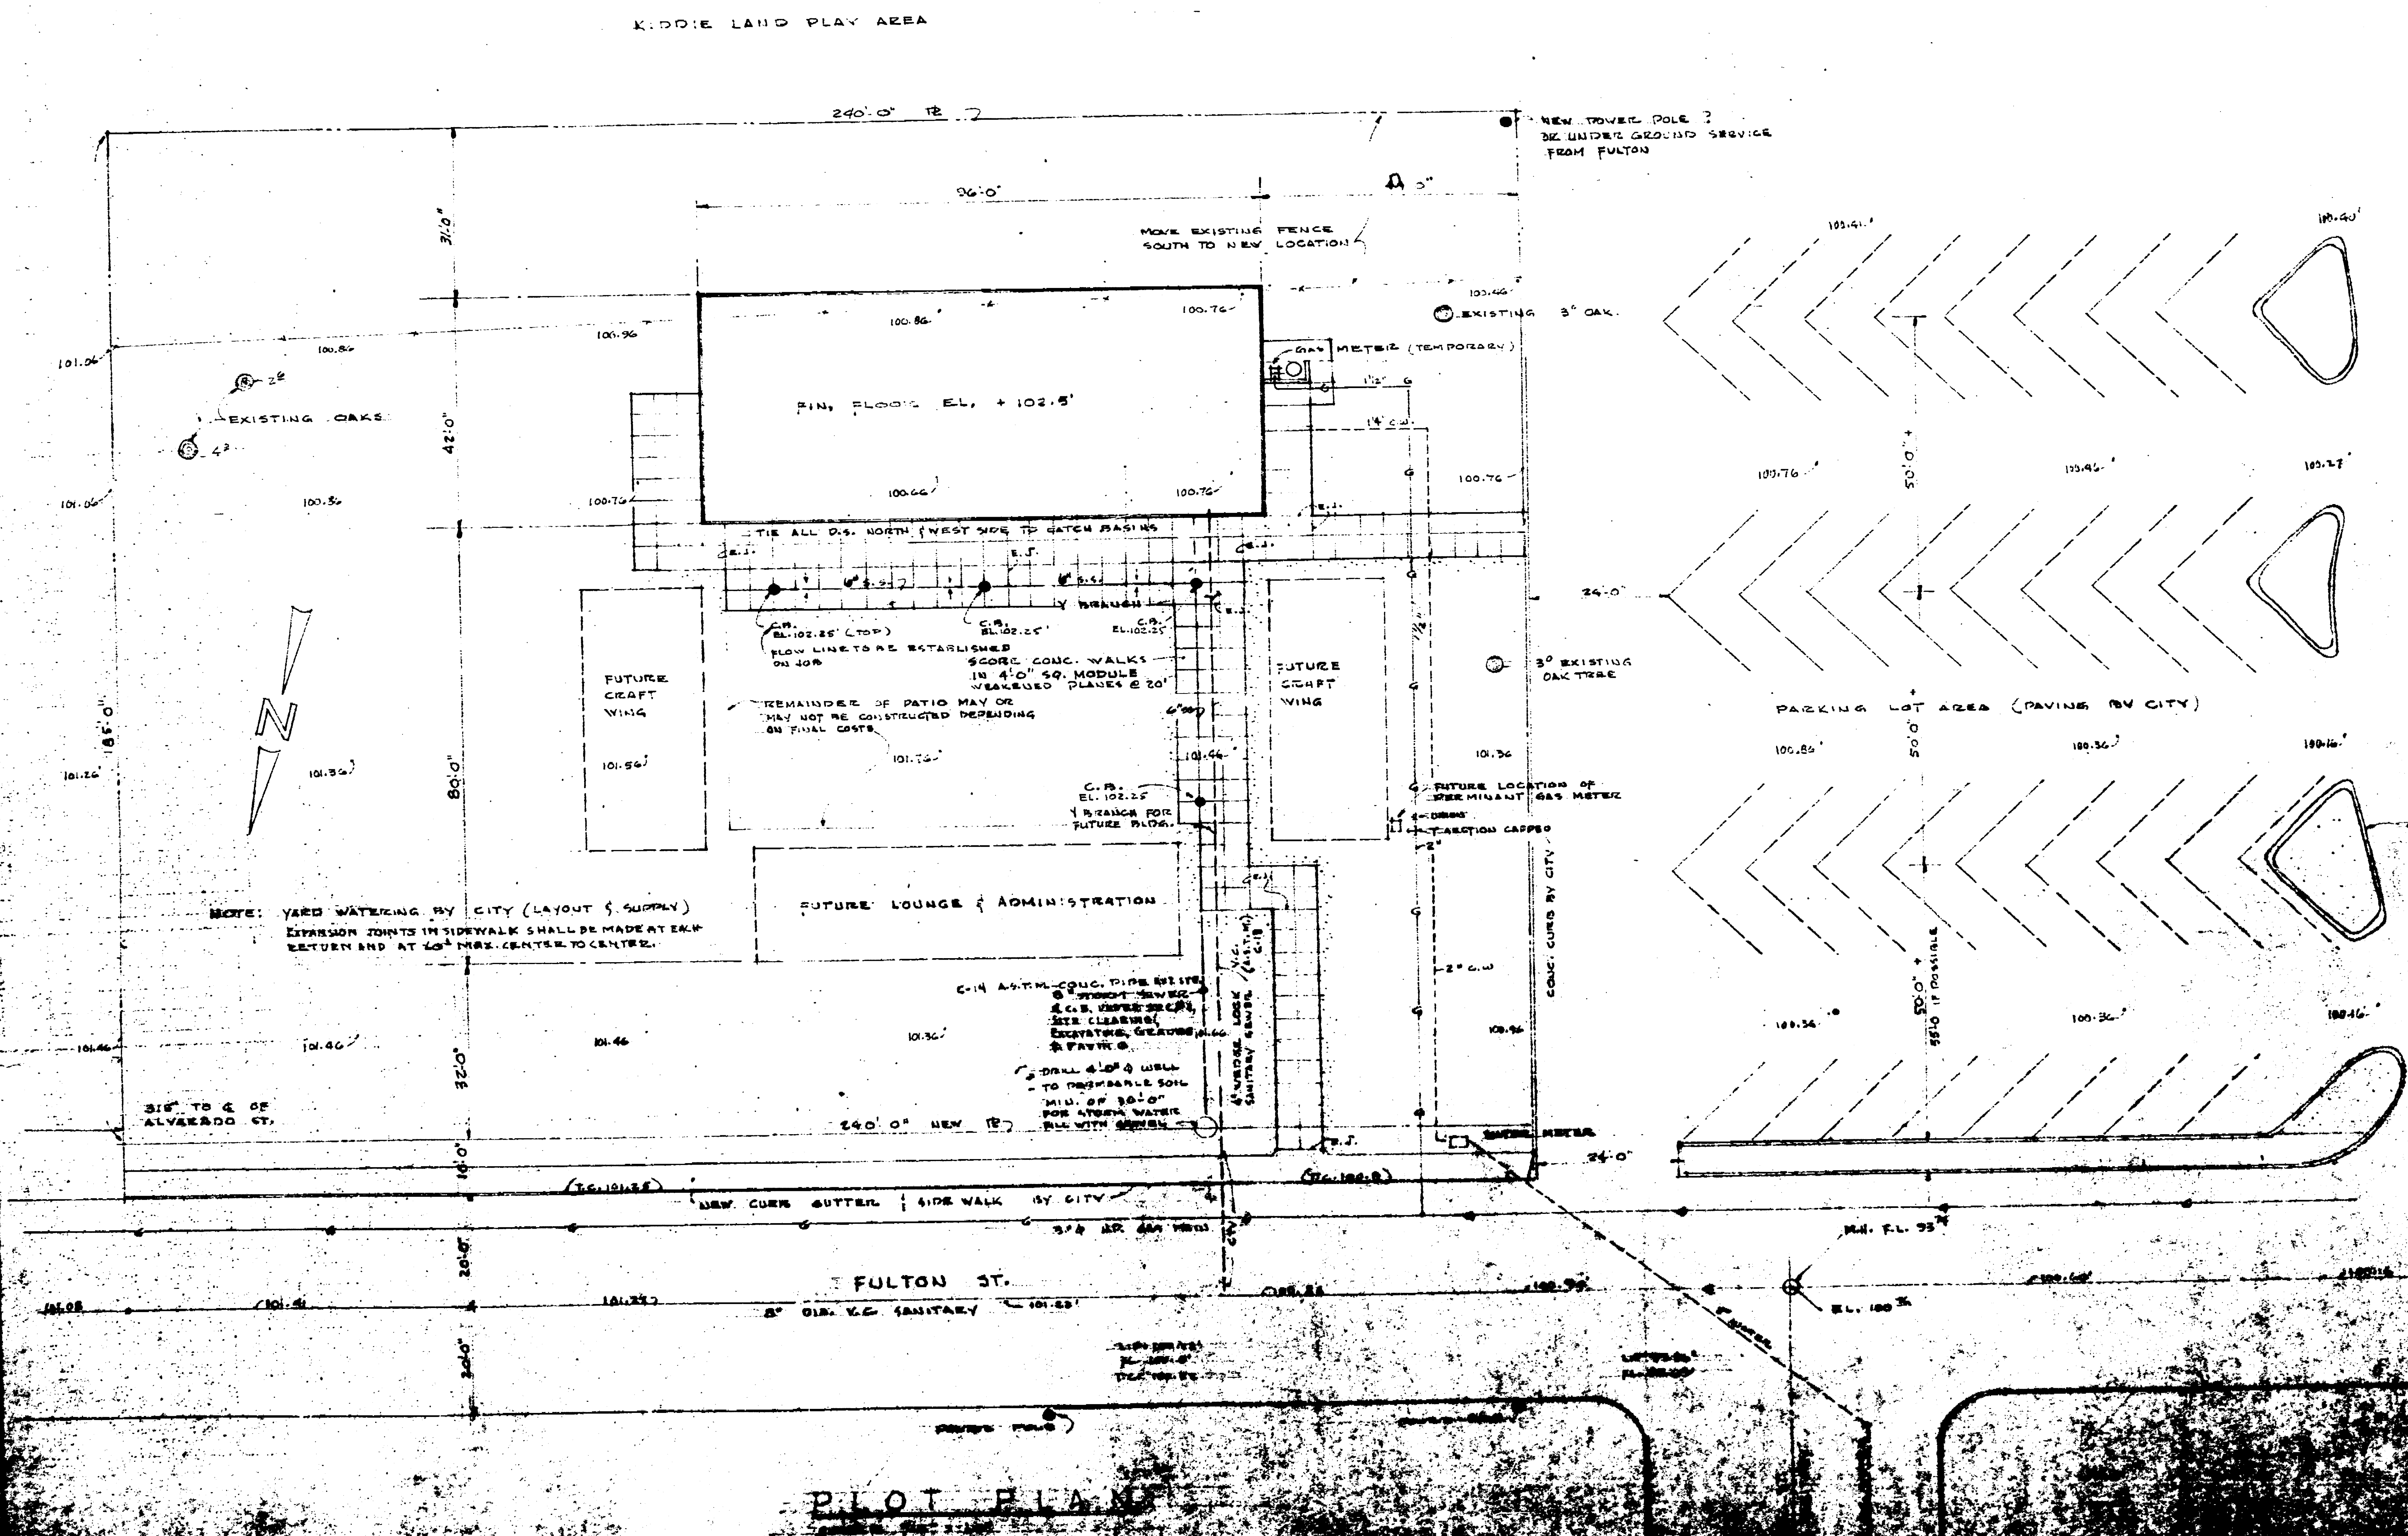


Do not Remove
 No Microfilm
 Senior Citizen's Center
 Alameda - Plot Plan

THE REPRODUCTION
 OF THIS DOCUMENT
 CANNOT BE IMPROVED
 DUE TO THE CONDITION
 OF THIS ORIGINAL

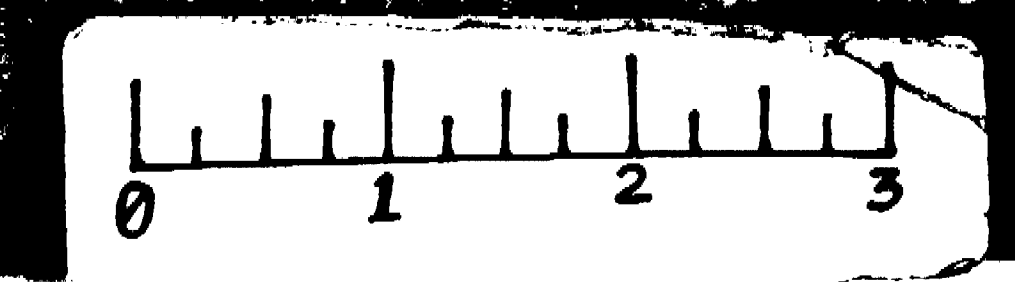


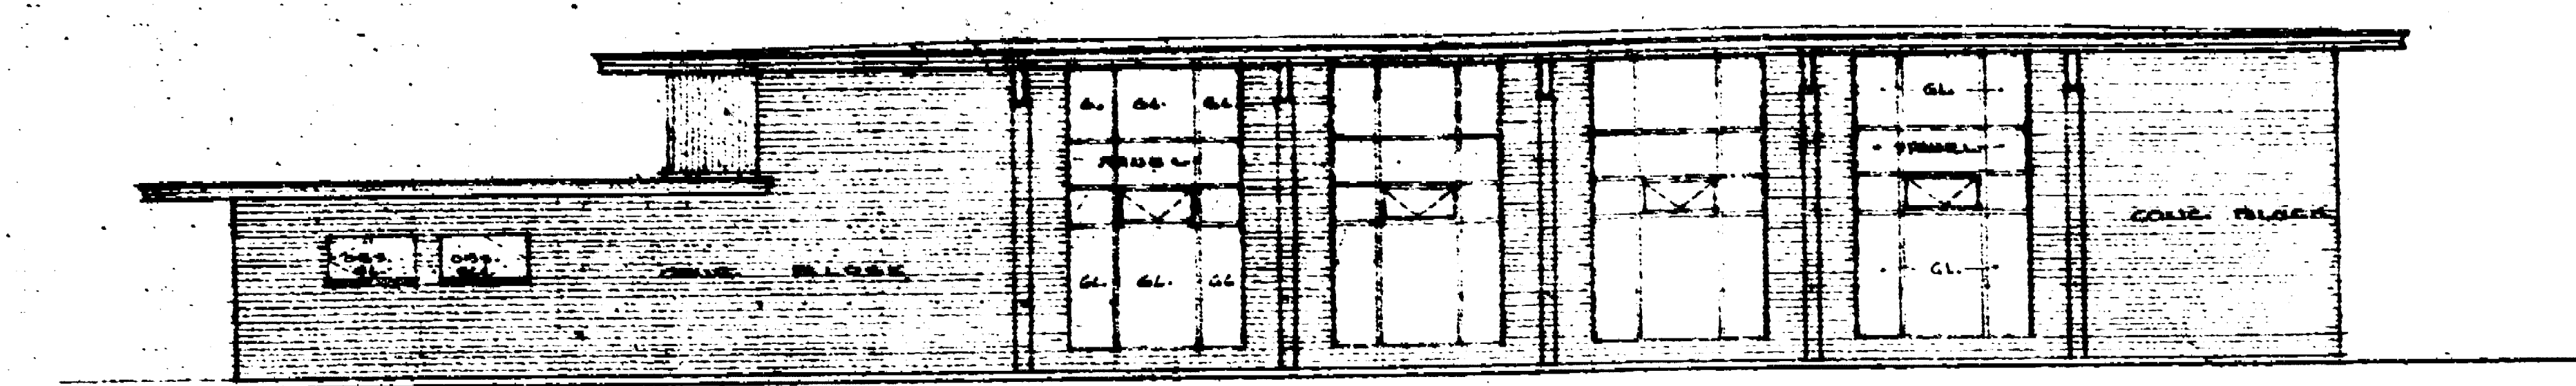


SOUTH ELEVATION
1/8" = 1'-0"

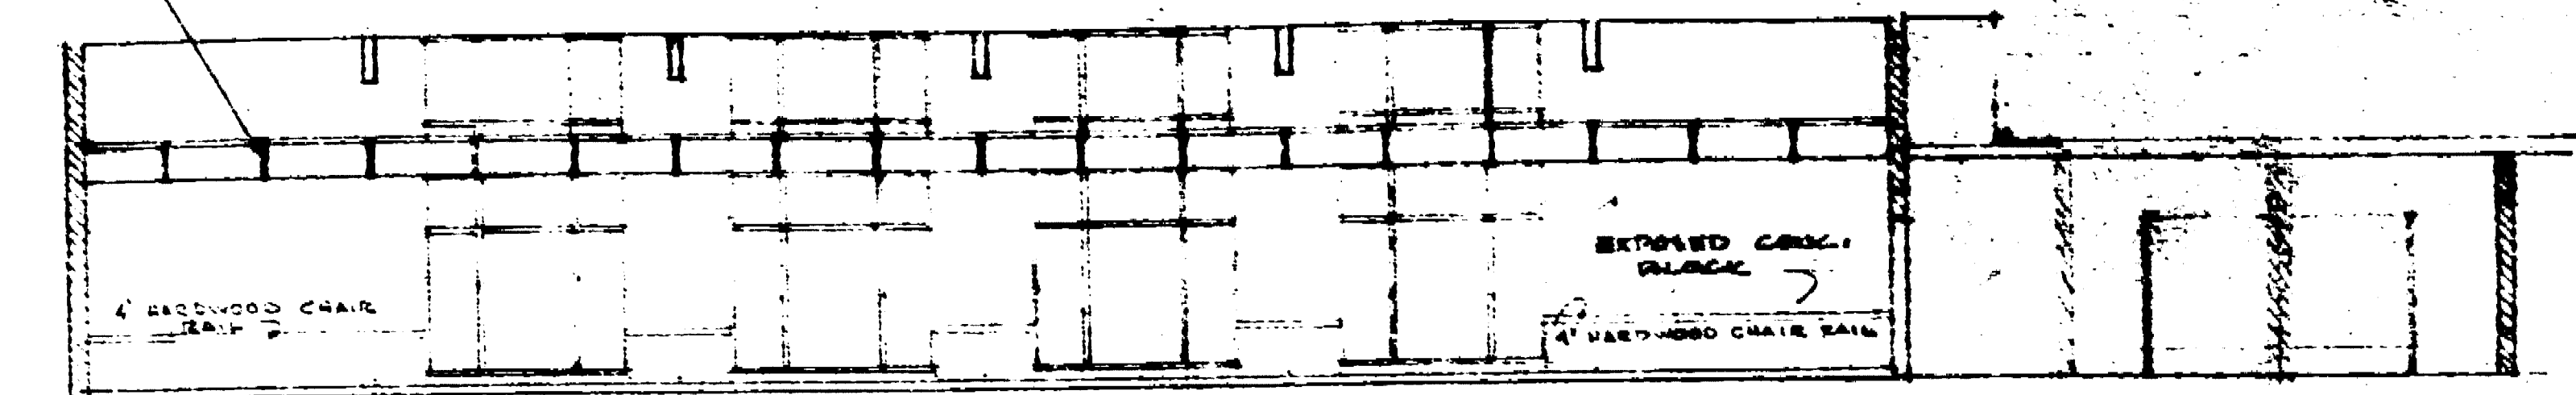


SOUTH ELEV. ASSEMBLY TOILETS
1/8" = 1'-0"

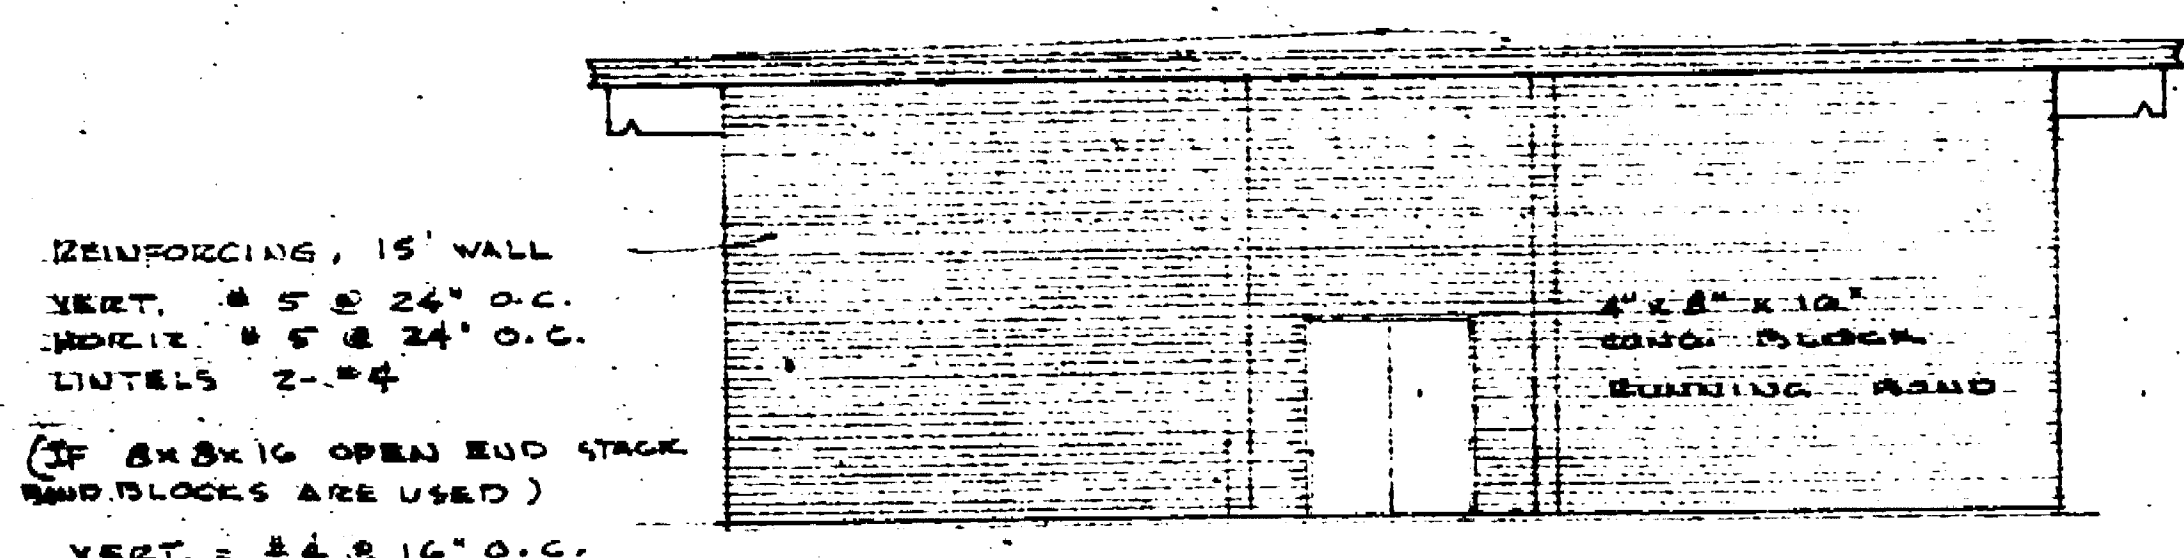


EAST ELEVATION
1/8" = 1'-0"

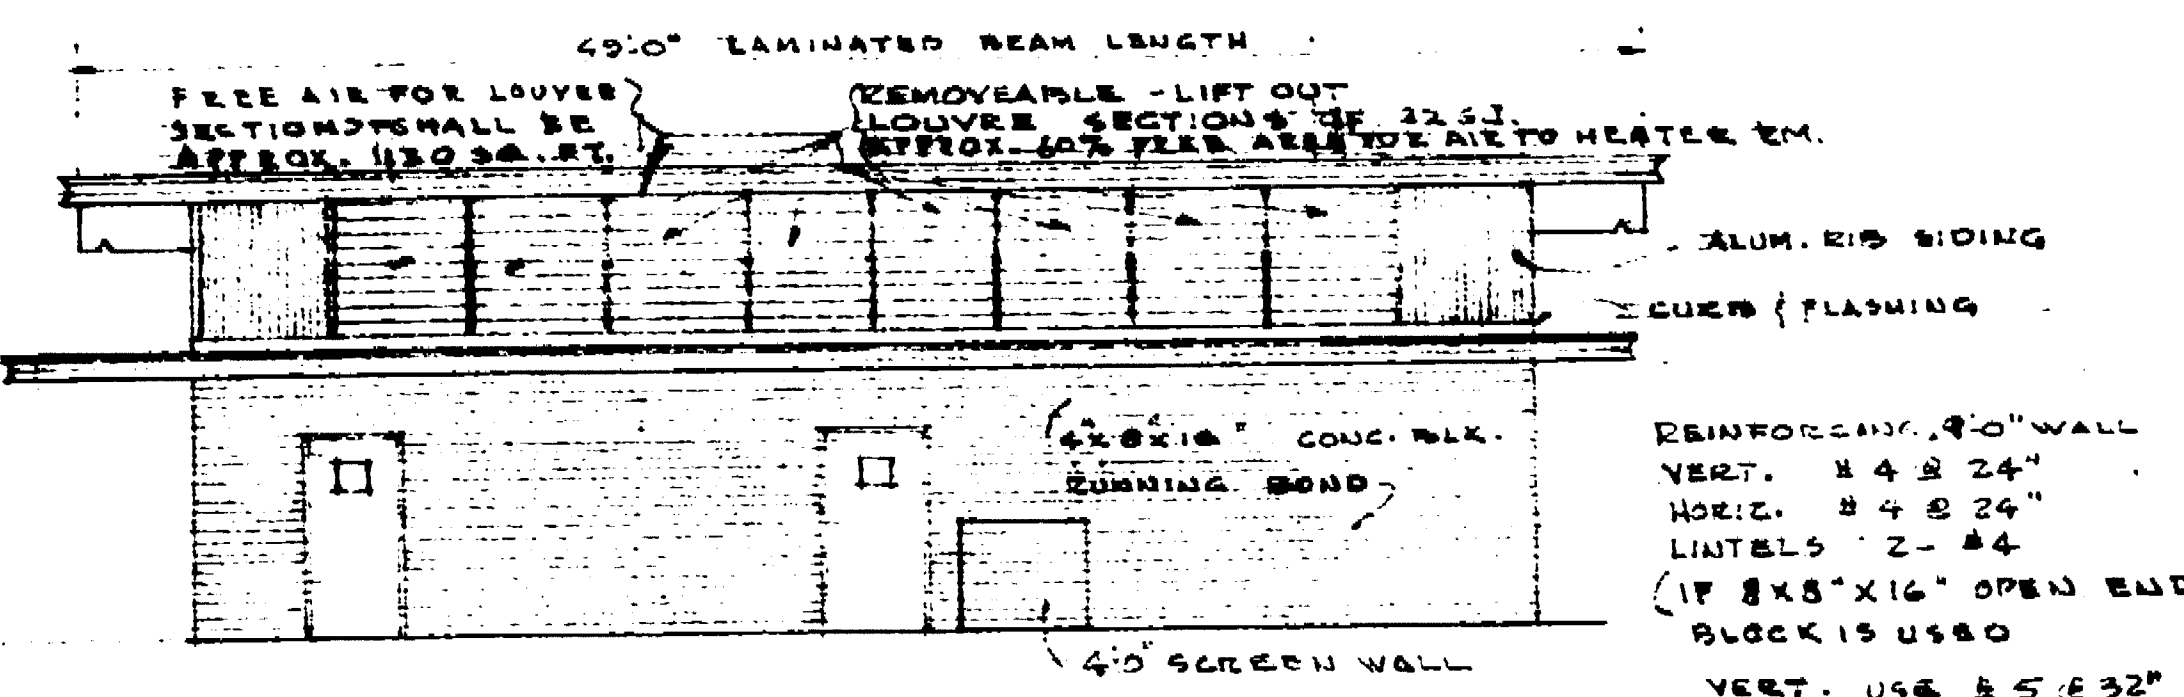


WEST ELEVATION
1/8" = 1'-0"

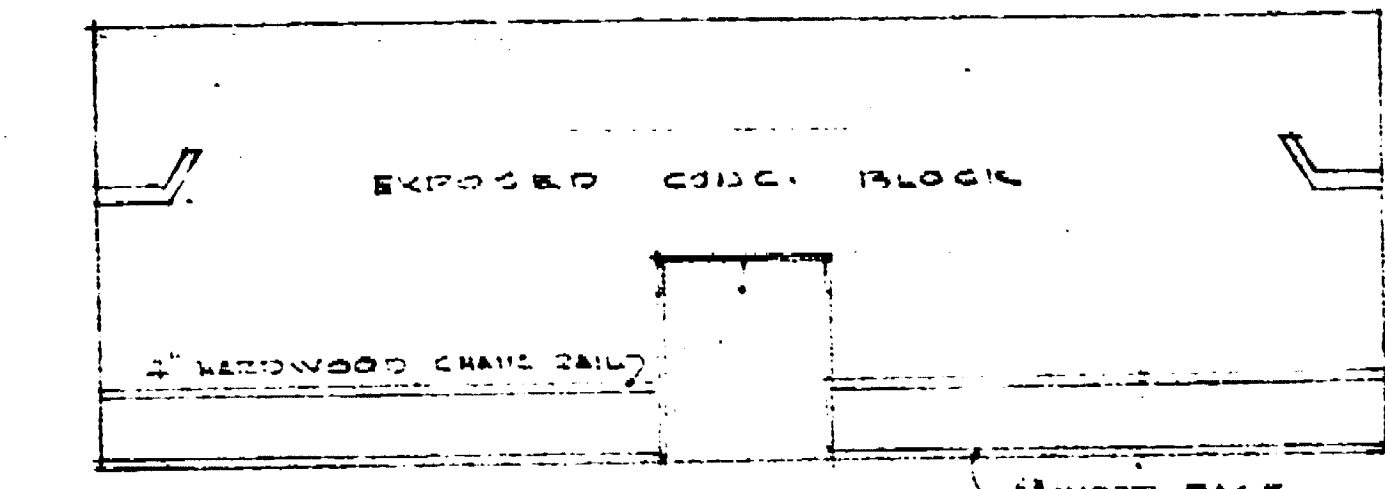

EAST ELEV. ASSEMBLY
1/8" = 1'-0"

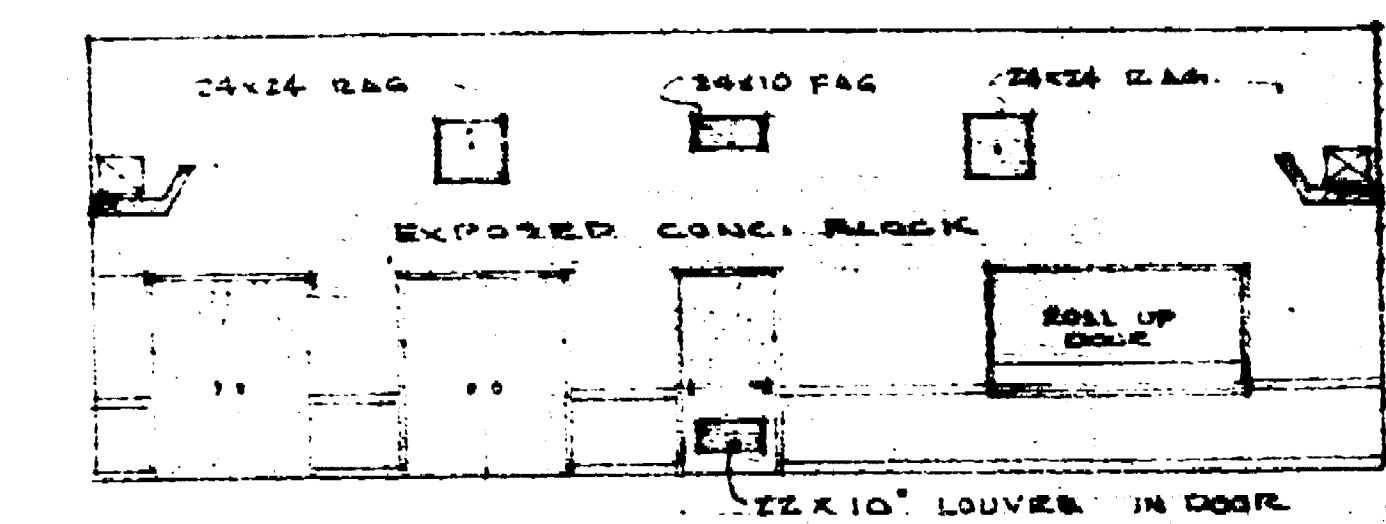


WEST ELEV. ASSEMBLY
1/8" = 1'-0"

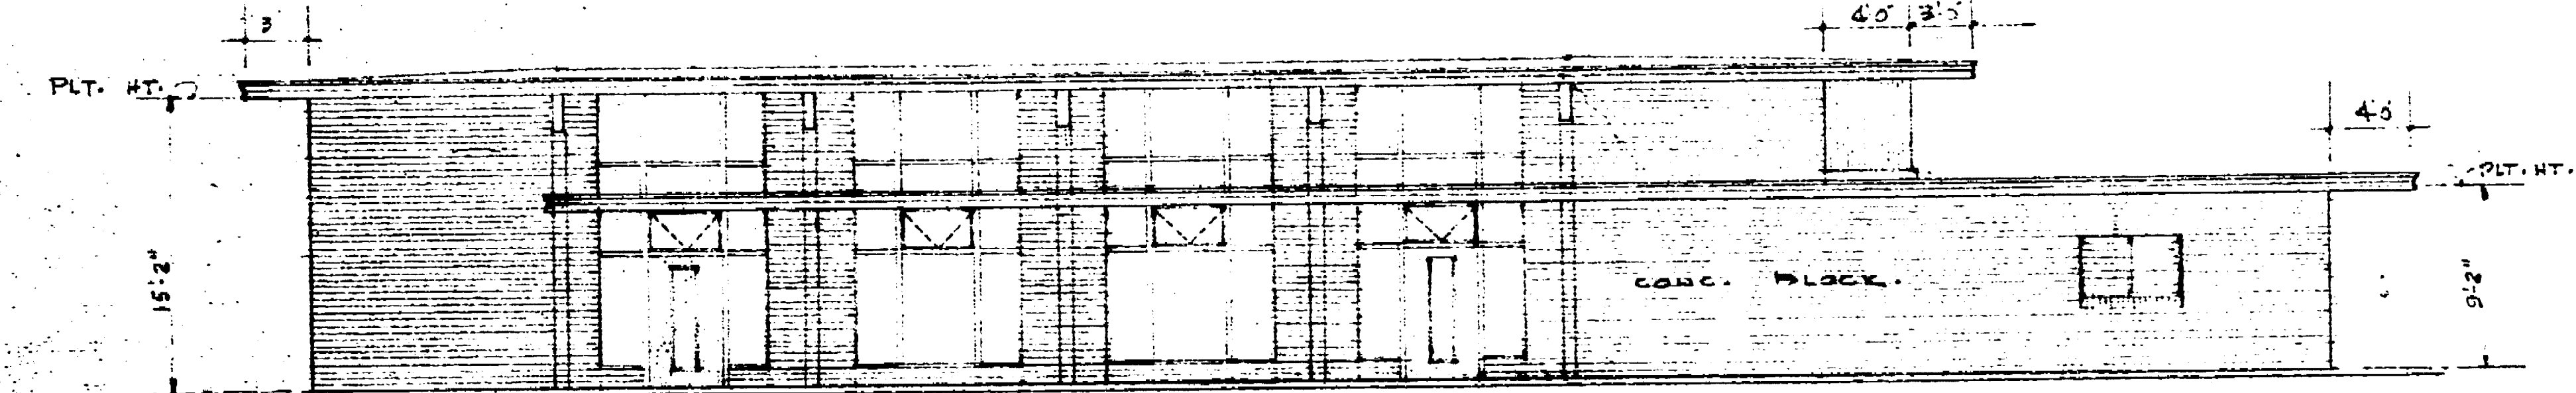

NORTH ELEVATION
1/8" = 1'-0"

ROOM FINISH SCHEDULE							
ROOM	FLOOR	BASE	WAINSCOT	WALL	CEILING	TRIM	REMARKS
ASSEMBLY	OAK FLOOR OR SLEDDERS	4" HWYD	NONE	EXPOSED CONC. BLOC.	5/8" GYP. BO. ACUSTIC TILE	D.P. 2" E.U.	CHUTE TRAIL - STAIN & WELDER
COATS & STORAGE	ASPHALT TILE ON CONC.	4" RUNNER	NONE	1/2" PLYWOOD 5/8" S.F.	5/8" GYP. BO. 2" HWY	D.P. 2" E.U.	
WOMEN'S TOILET	COLORED CONC. FLE. HARDWARE	4" CONC. SOVE.	NONE	LIQUID TILE 1/2" SPEC.	5/8" GYP. BO. 2" E.U.	D.P. 2" E.U.	
MEN'S TOILET	"	"	"	"	"	"	
JANITOR	CONCRETE	"	"	5/8" GYP. BO. 2" E.U.	"	"	
HALLWAY	COLORED CONC. FLE. HARDWARE	"	1/2" PLYWOOD 4" S.F.	5/8" GYP. BO. 2" E.U.	"	"	
STORAGE	"	WOOD	1/2" PLYWOOD 4" S.F.	"	"	"	
KITCHEN	"	4" RUNNER	NONE	LIQUID TILE 1/2" SPEC.	"	"	ALTERNATE WALL FINISH THREE COATS EMBLEM ON WALL & GYP. BO.

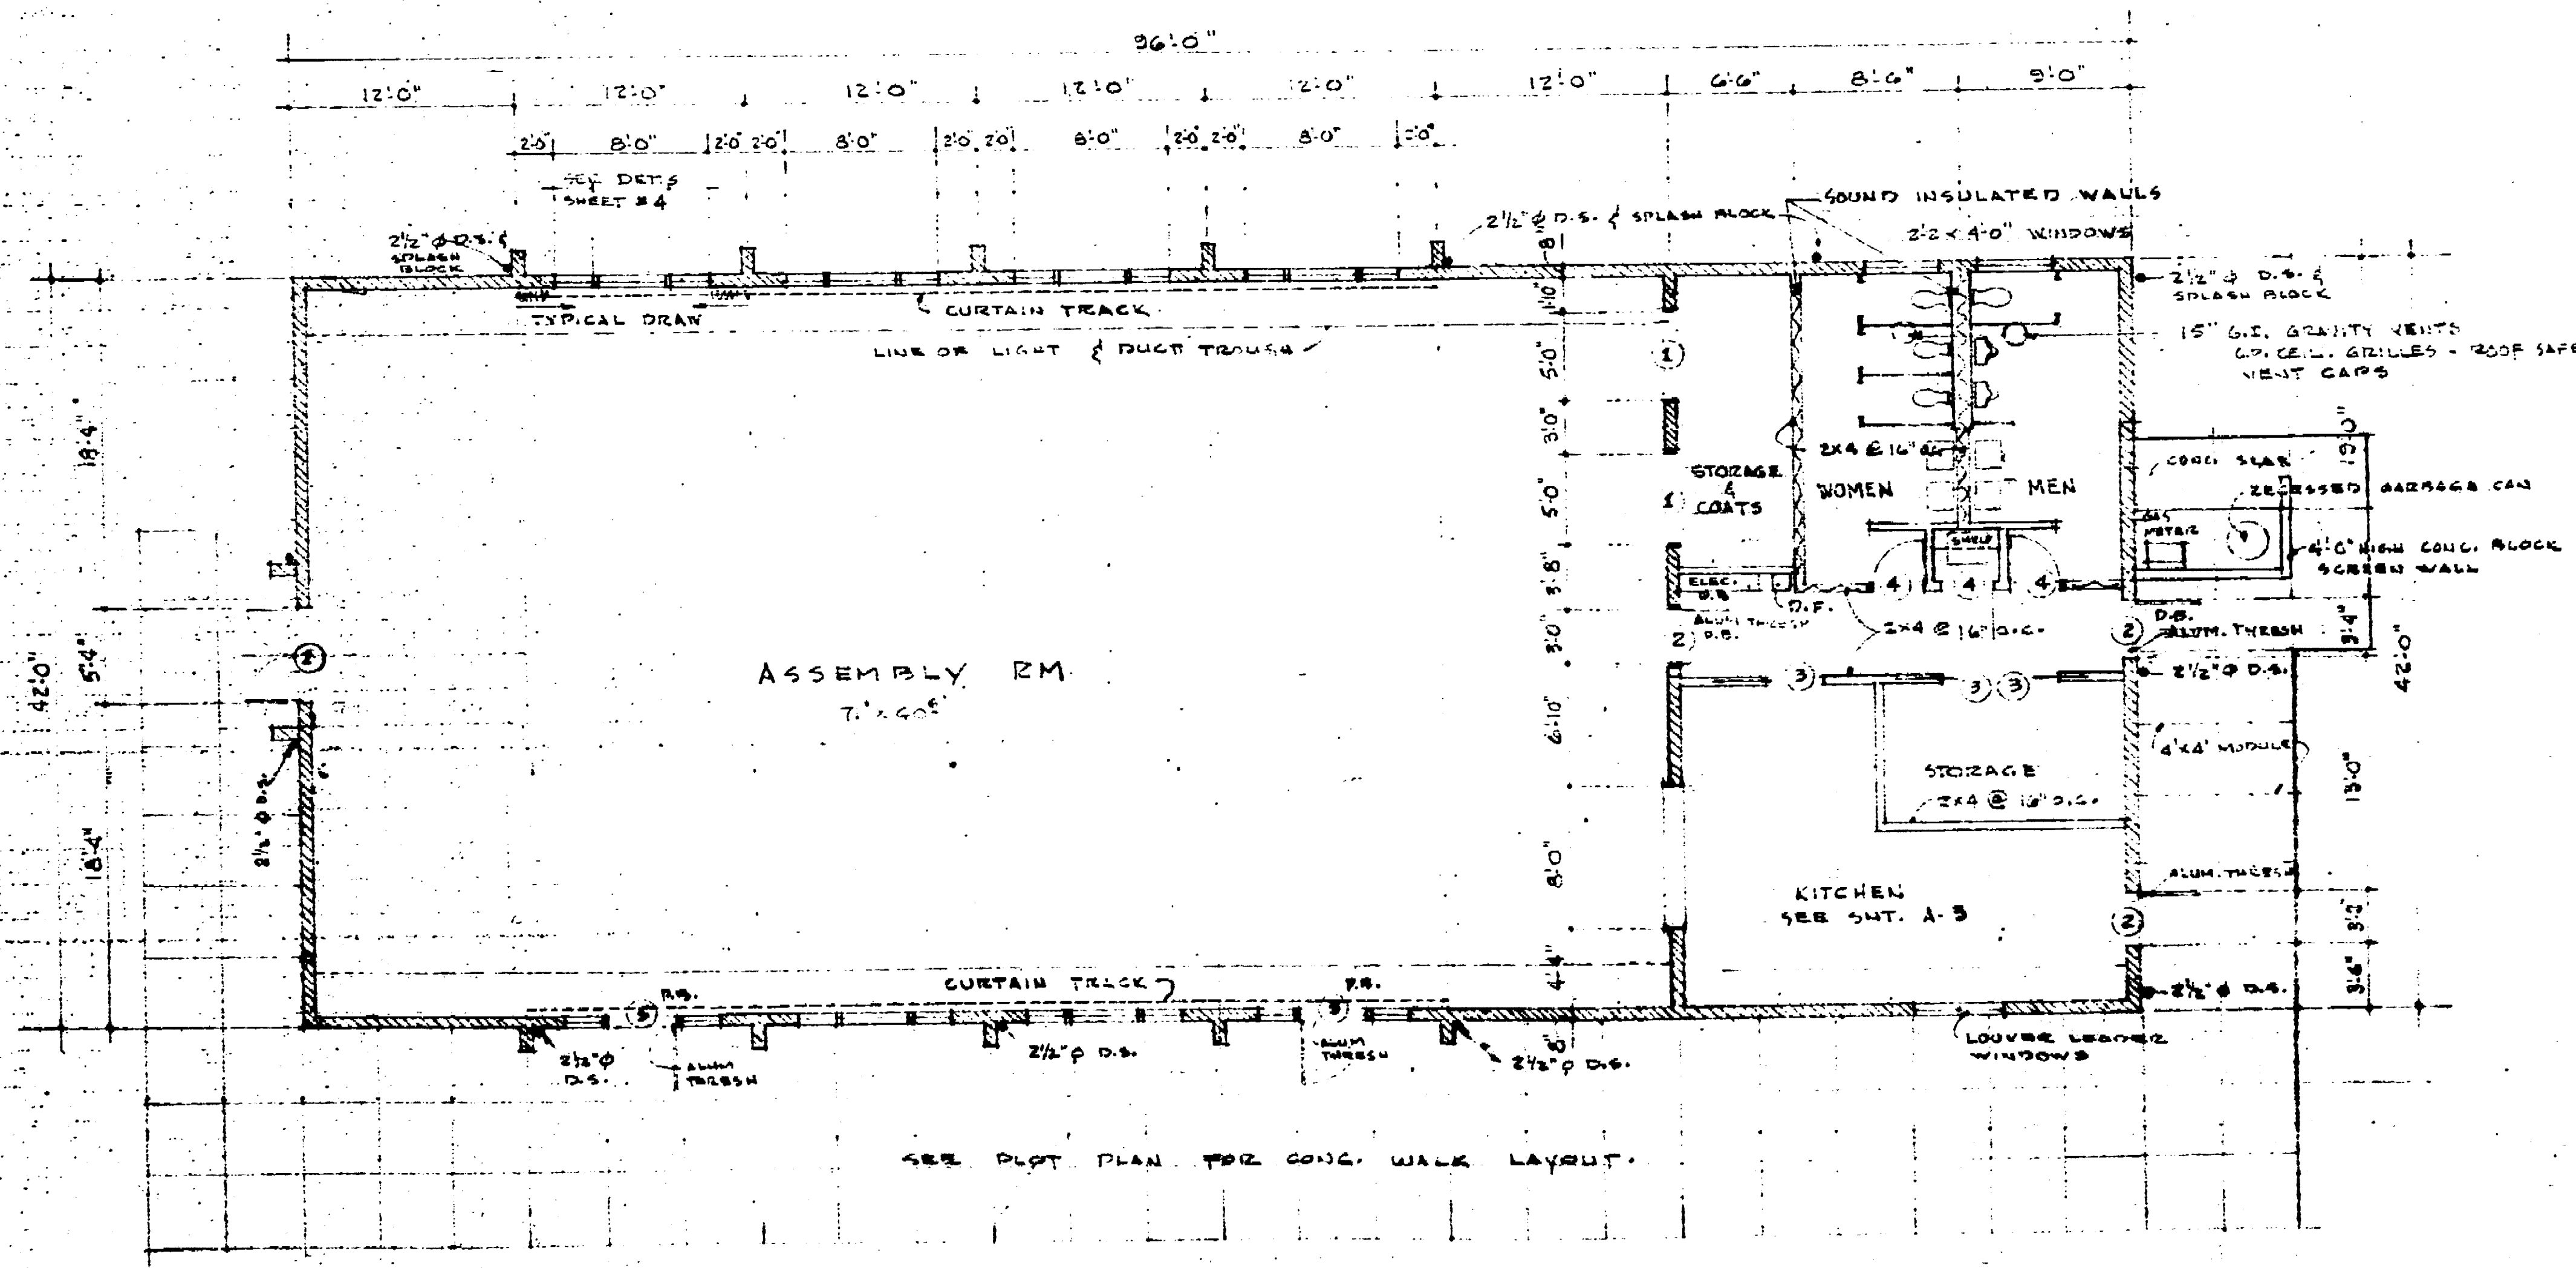


FLOOR PLAN
SCALE: 1/8" = 1'-0"


ABBREVIATIONS:

- DET'S. DETAILS
- SECT'S. SECTIONS
- CEL. CEILING
- COL. COLUMN
- CONC. CONCRETE
- COMPO. COMPOSITION
- C. J. COLD JOINTS
- E. J. EXPANSION JOINT
- EM. EMBLEM
- EL. ELEVATION
- F.A. FRESH AIR
- FTG. FOOTING
- G.A. GUAGE
- JAN. JANITOR
- JT. JOINT
- MUL. MULLION
- PLT. PLATE
- REINF. REINFORCING
- SM. MTL. SHEET METAL
- AC. ACUSTIC
- D.P. ROUSSEL FIB.
- GYP. BO. GYPSUM BOARD
- F.E. FIRE EXTINGUISHER
- S.F.L. STAIN & FINISHER
- W.A. WASHABLE WALL PRINT
- C.A. COLO. AIR


THE REPRODUCTION OF THIS DOCUMENT CANNOT BE IMPROVED DUE TO THE CONDITION OF THIS ORIGINAL

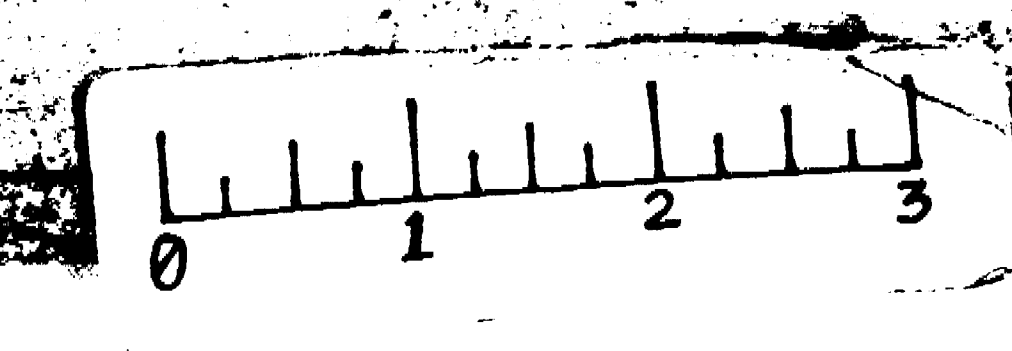


Senior Citrae C.A. 2220-1c
D.R. Raker, Floor Plan C.A. Elev.

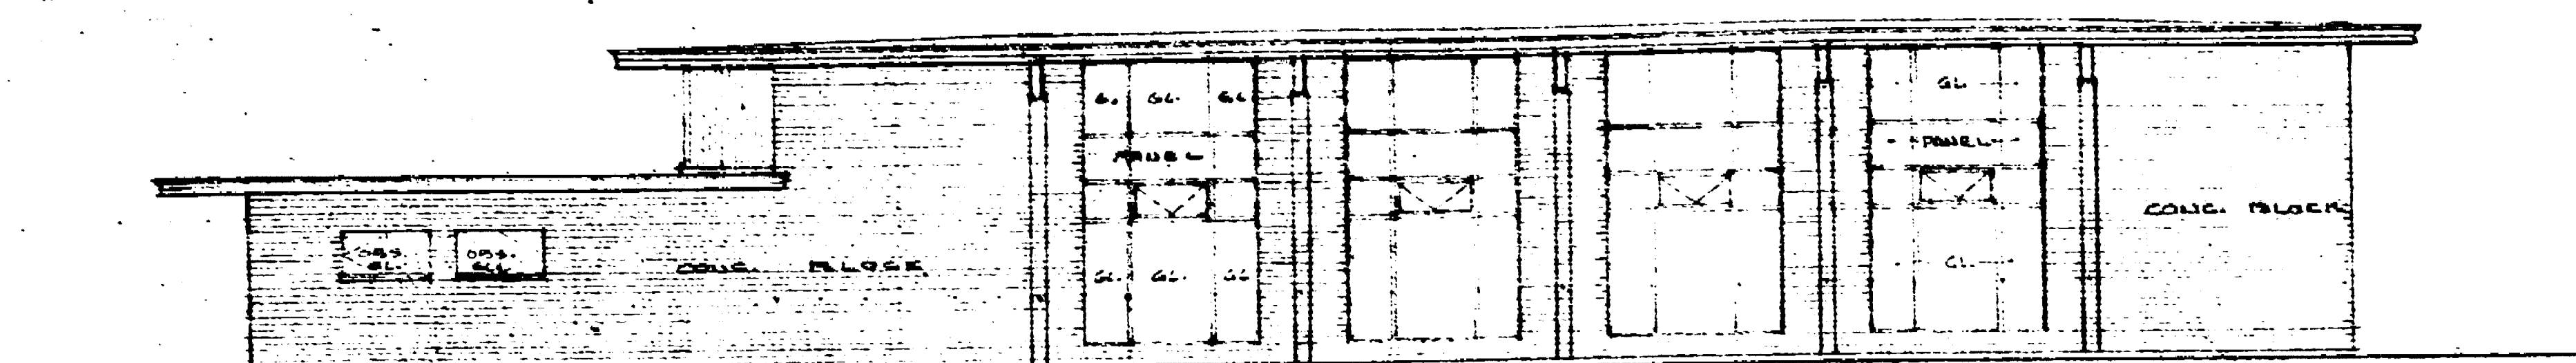


SOUTH ELEVATION
12' x 110'

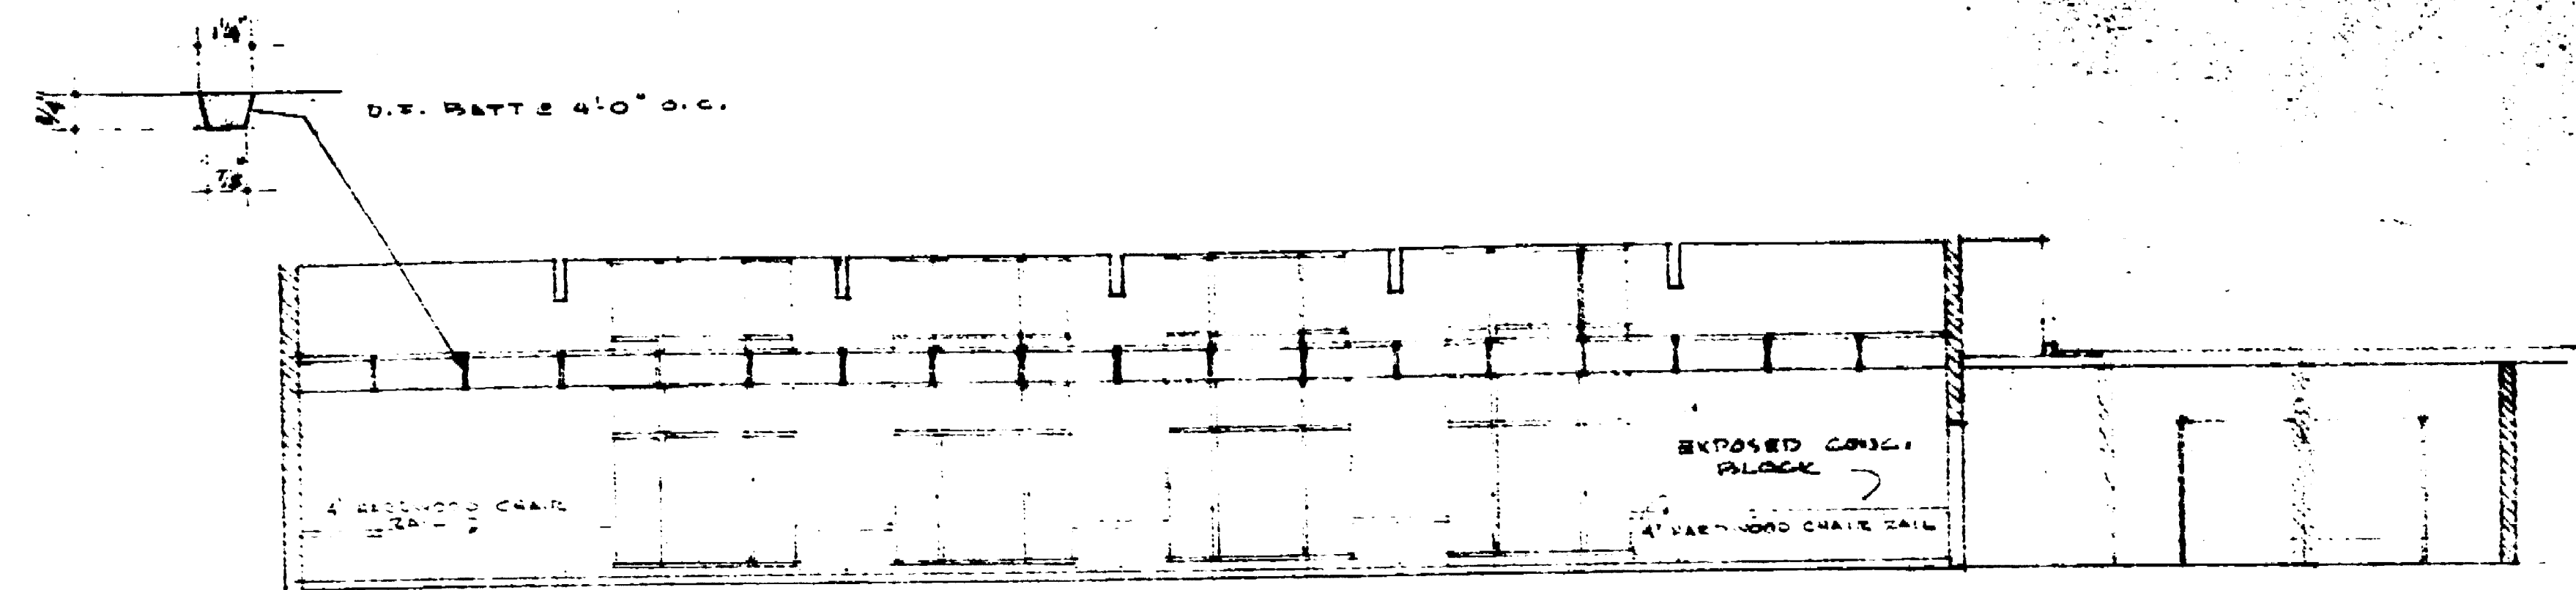


SOUTH ELEV. ASSEMBLY **4TO. TOILETS**
12' x 110'

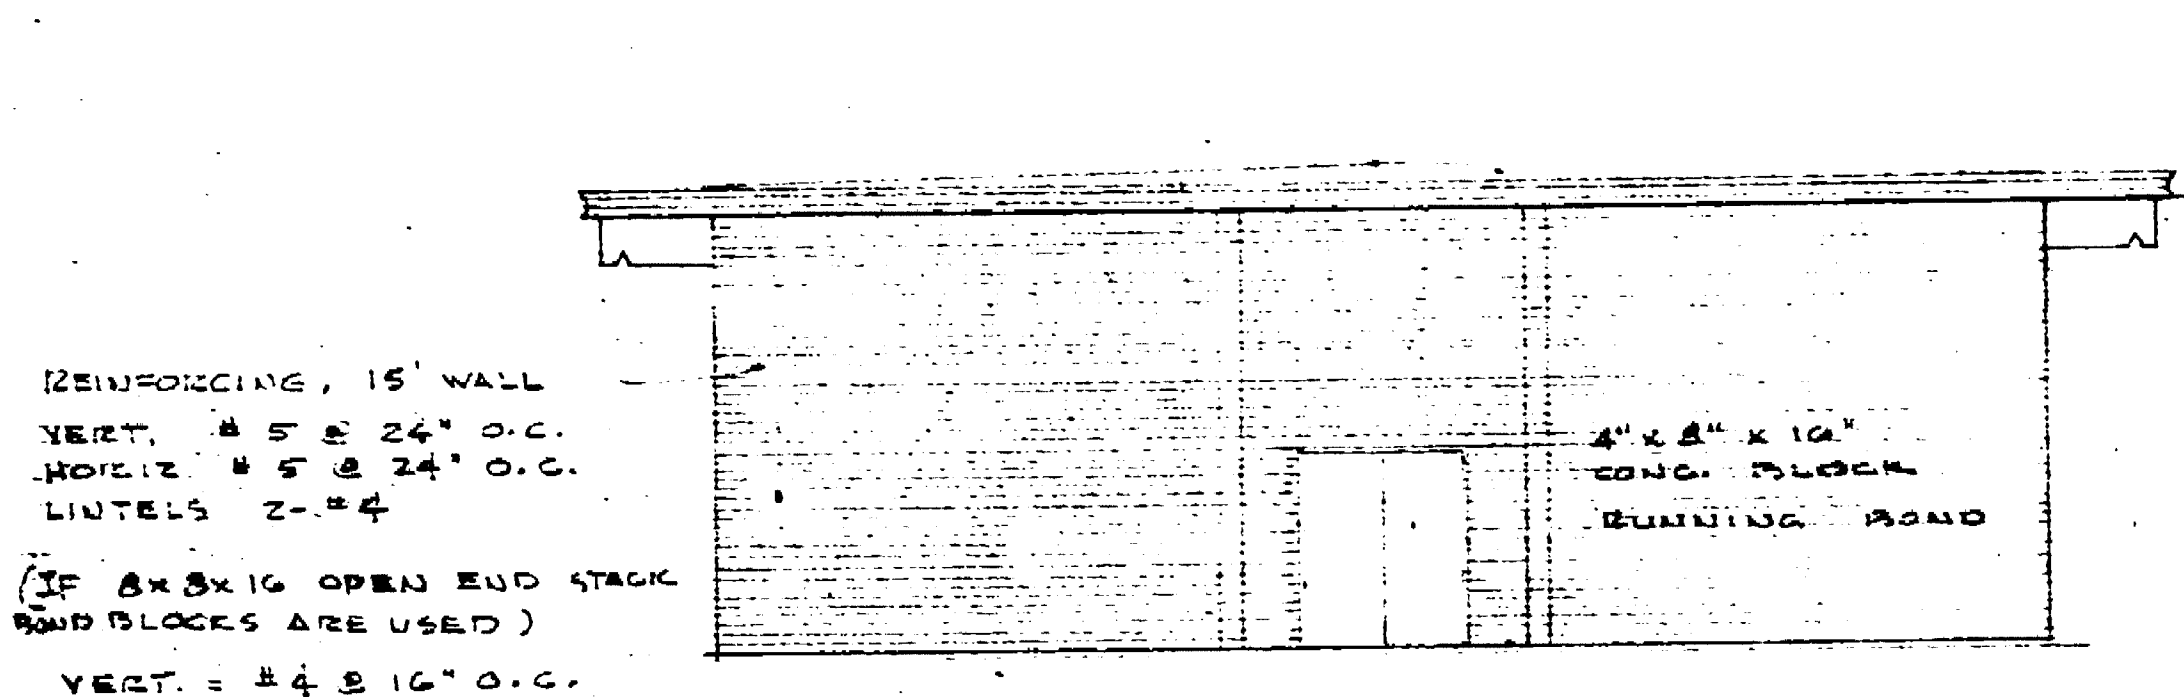


EAST ELEVATION
18' x 110'

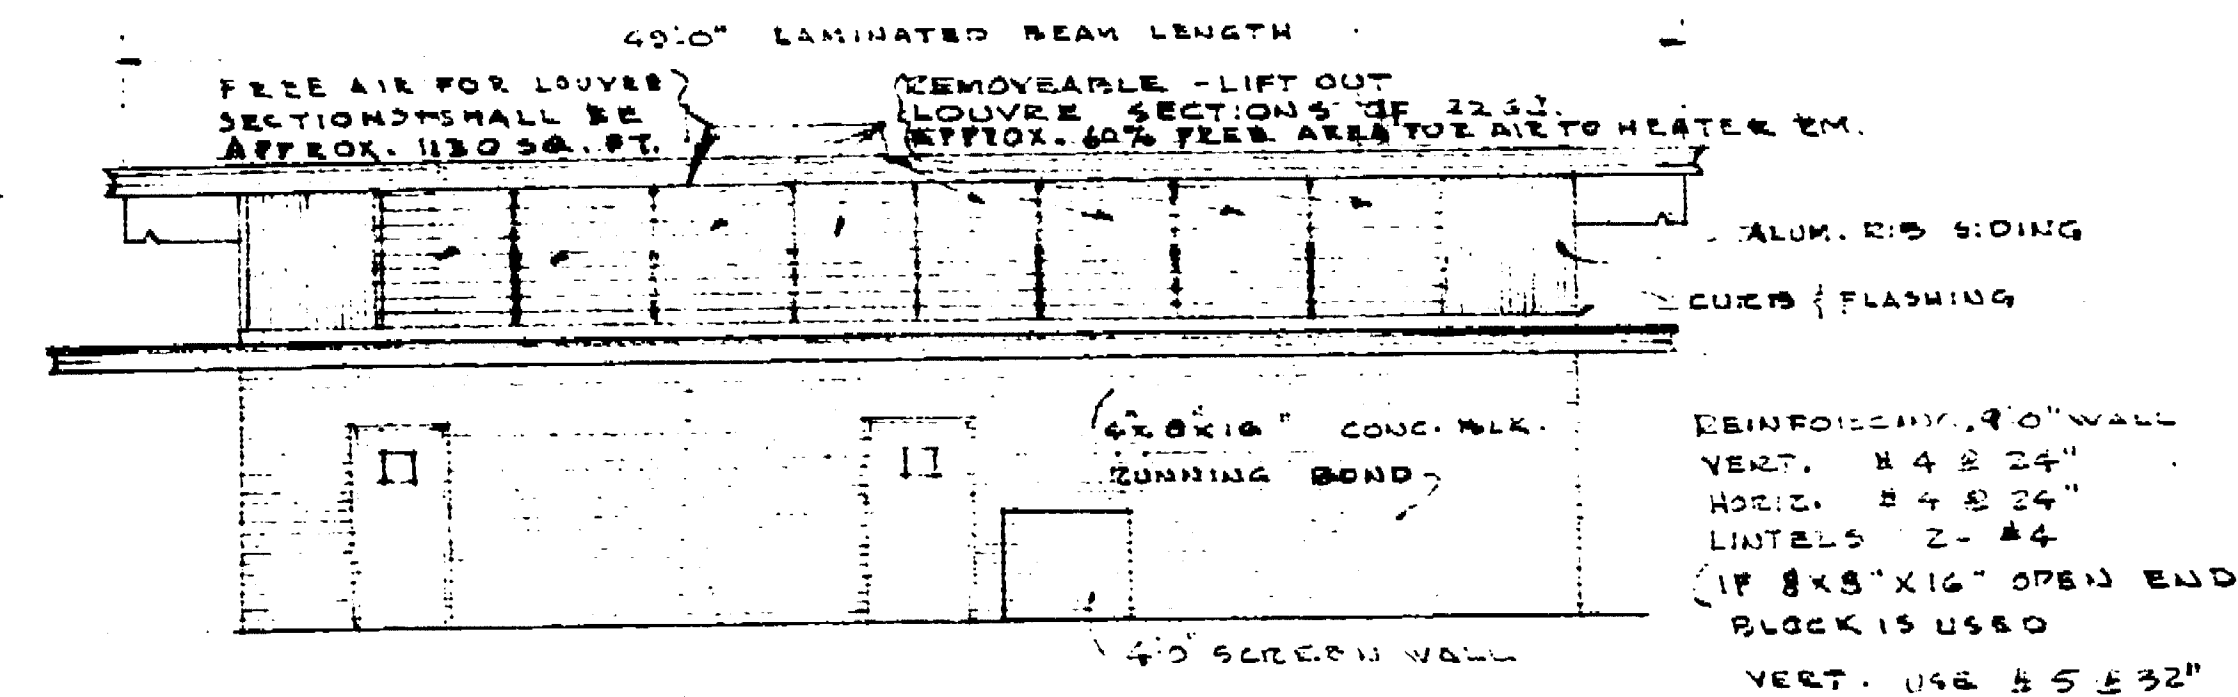


WEST ELEVATION
18' x 110'

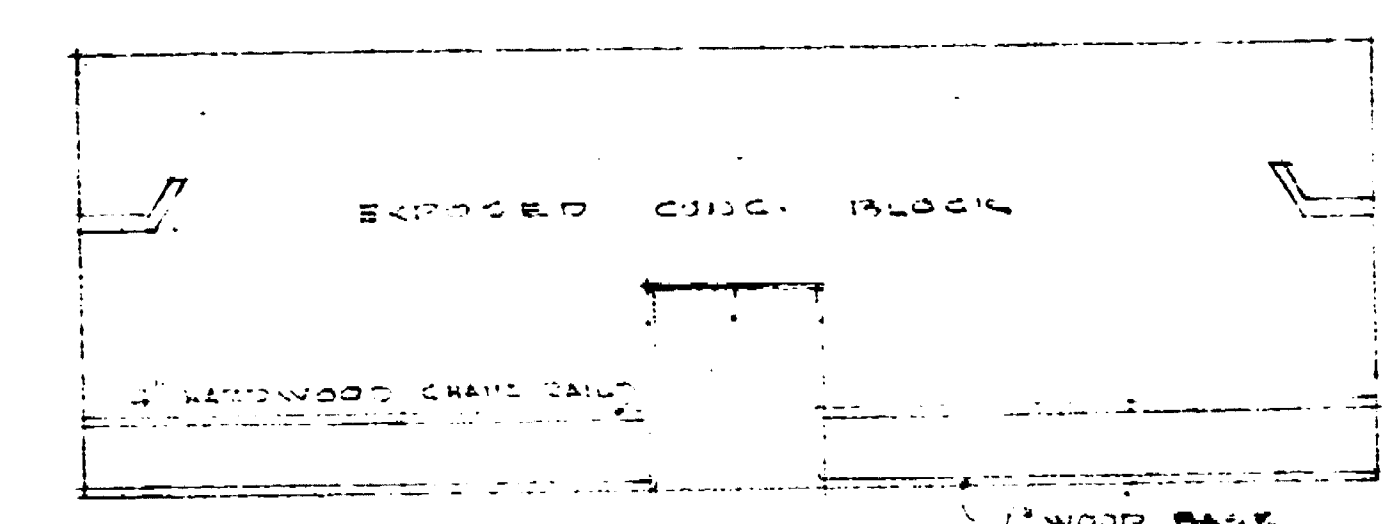

EAST ELEV. ASSEMBLY
18' x 110'

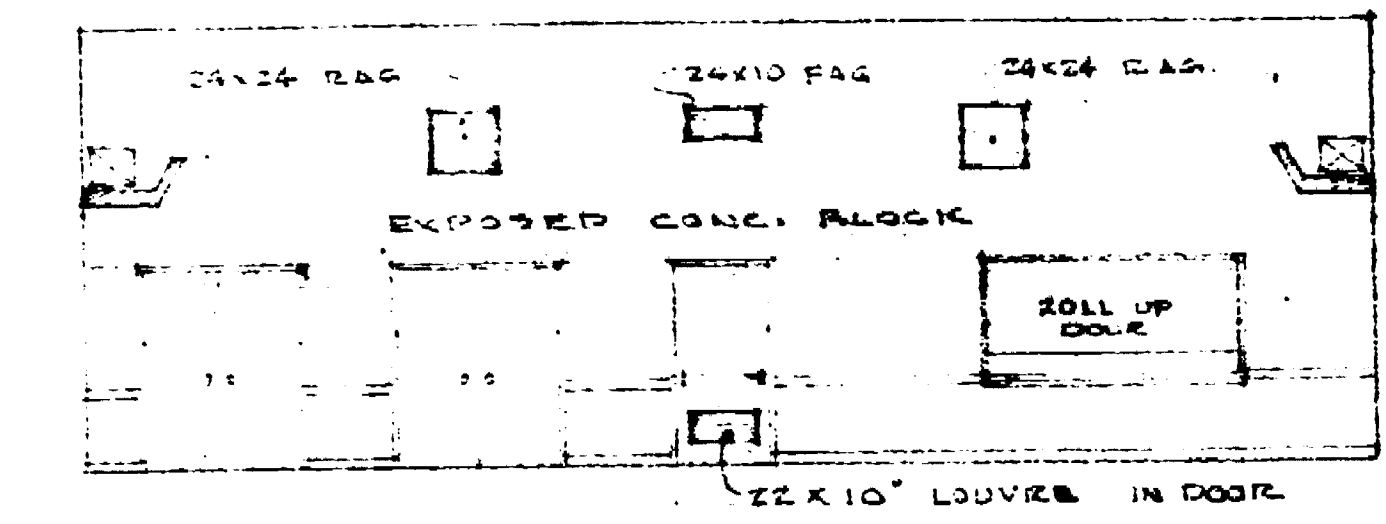


WEST ELEV. ASSEMBLY
18' x 110'

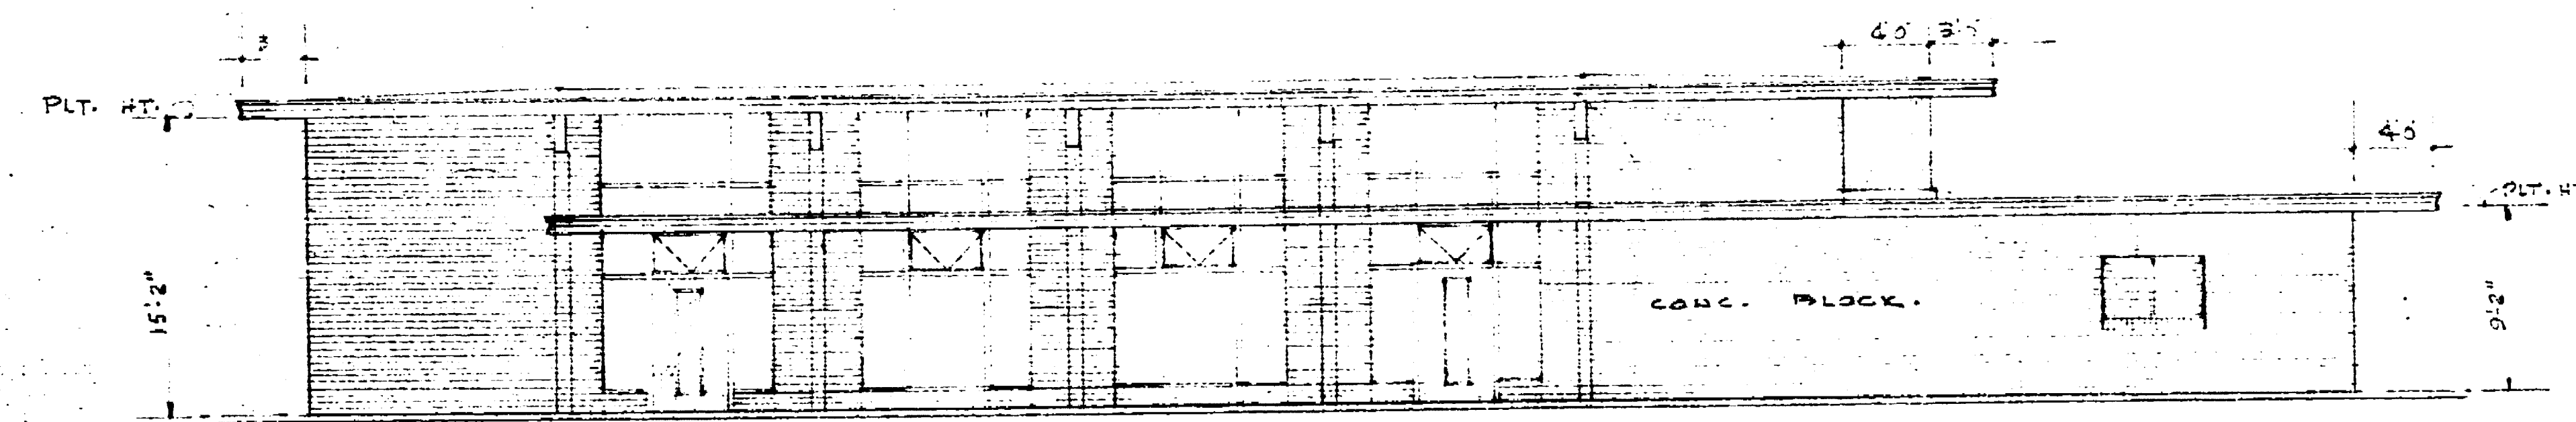

NORTH ELEVATION
18' x 110'

ROOM FINISH SCHEDULE							
ROOM	FLOOR	BASE	WAINSCOT	WALL	CEILING	TRIM	REMARKS
ASSEMBLY	OAK FLOOR 30 SLEEPERS	4" HWYD	NONE	EXPOSED CONG. BLOCK	5/8" GYP. BD. ACUSTIC TILE	D.P. 2" E.U.	CHINA CABINETS - STAINLESS STEEL
COATS & STORAGE	ASPHALT TILE ON CONG.	4" BURNER	NONE	1/4" PLYWOOD 2" S.P.L.	5/8" GYP. BD. 2" W.V.	D.P. 2" E.U.	
WOMEN'S TOILET	COLORZED CONG. PER HARDWARE	4" CONG. SOLV.	NONE	LIQUID TILE SEE SPEC'S	5/8" GYP. BD. 2" E.U.	D.P. 3" E.U.	
MEN'S TOILET	"	"	"	"	"	"	
JANITOR	CONCRETE	"	"	5/8" GYP. BD. 2" E.U.	"	"	
HALLWAY	COLORZED CONG. F.L. HARDWARE	"	"	1/4" PLYWOOD 4" S.P.L.	5/8" GYP. BD. 2" E.U.	"	
STORAGE	"	WOOD	"	1/4" PLYWOOD 4" S.P.L.	"	"	
KITCHEN	"	4 BURNER	NONE	LIQUID TILE SEE SPEC'S	"	"	ALTERNATE WALL FINISH - THREE COATS ENAMEL ON BLACK 5" GYP. BD.

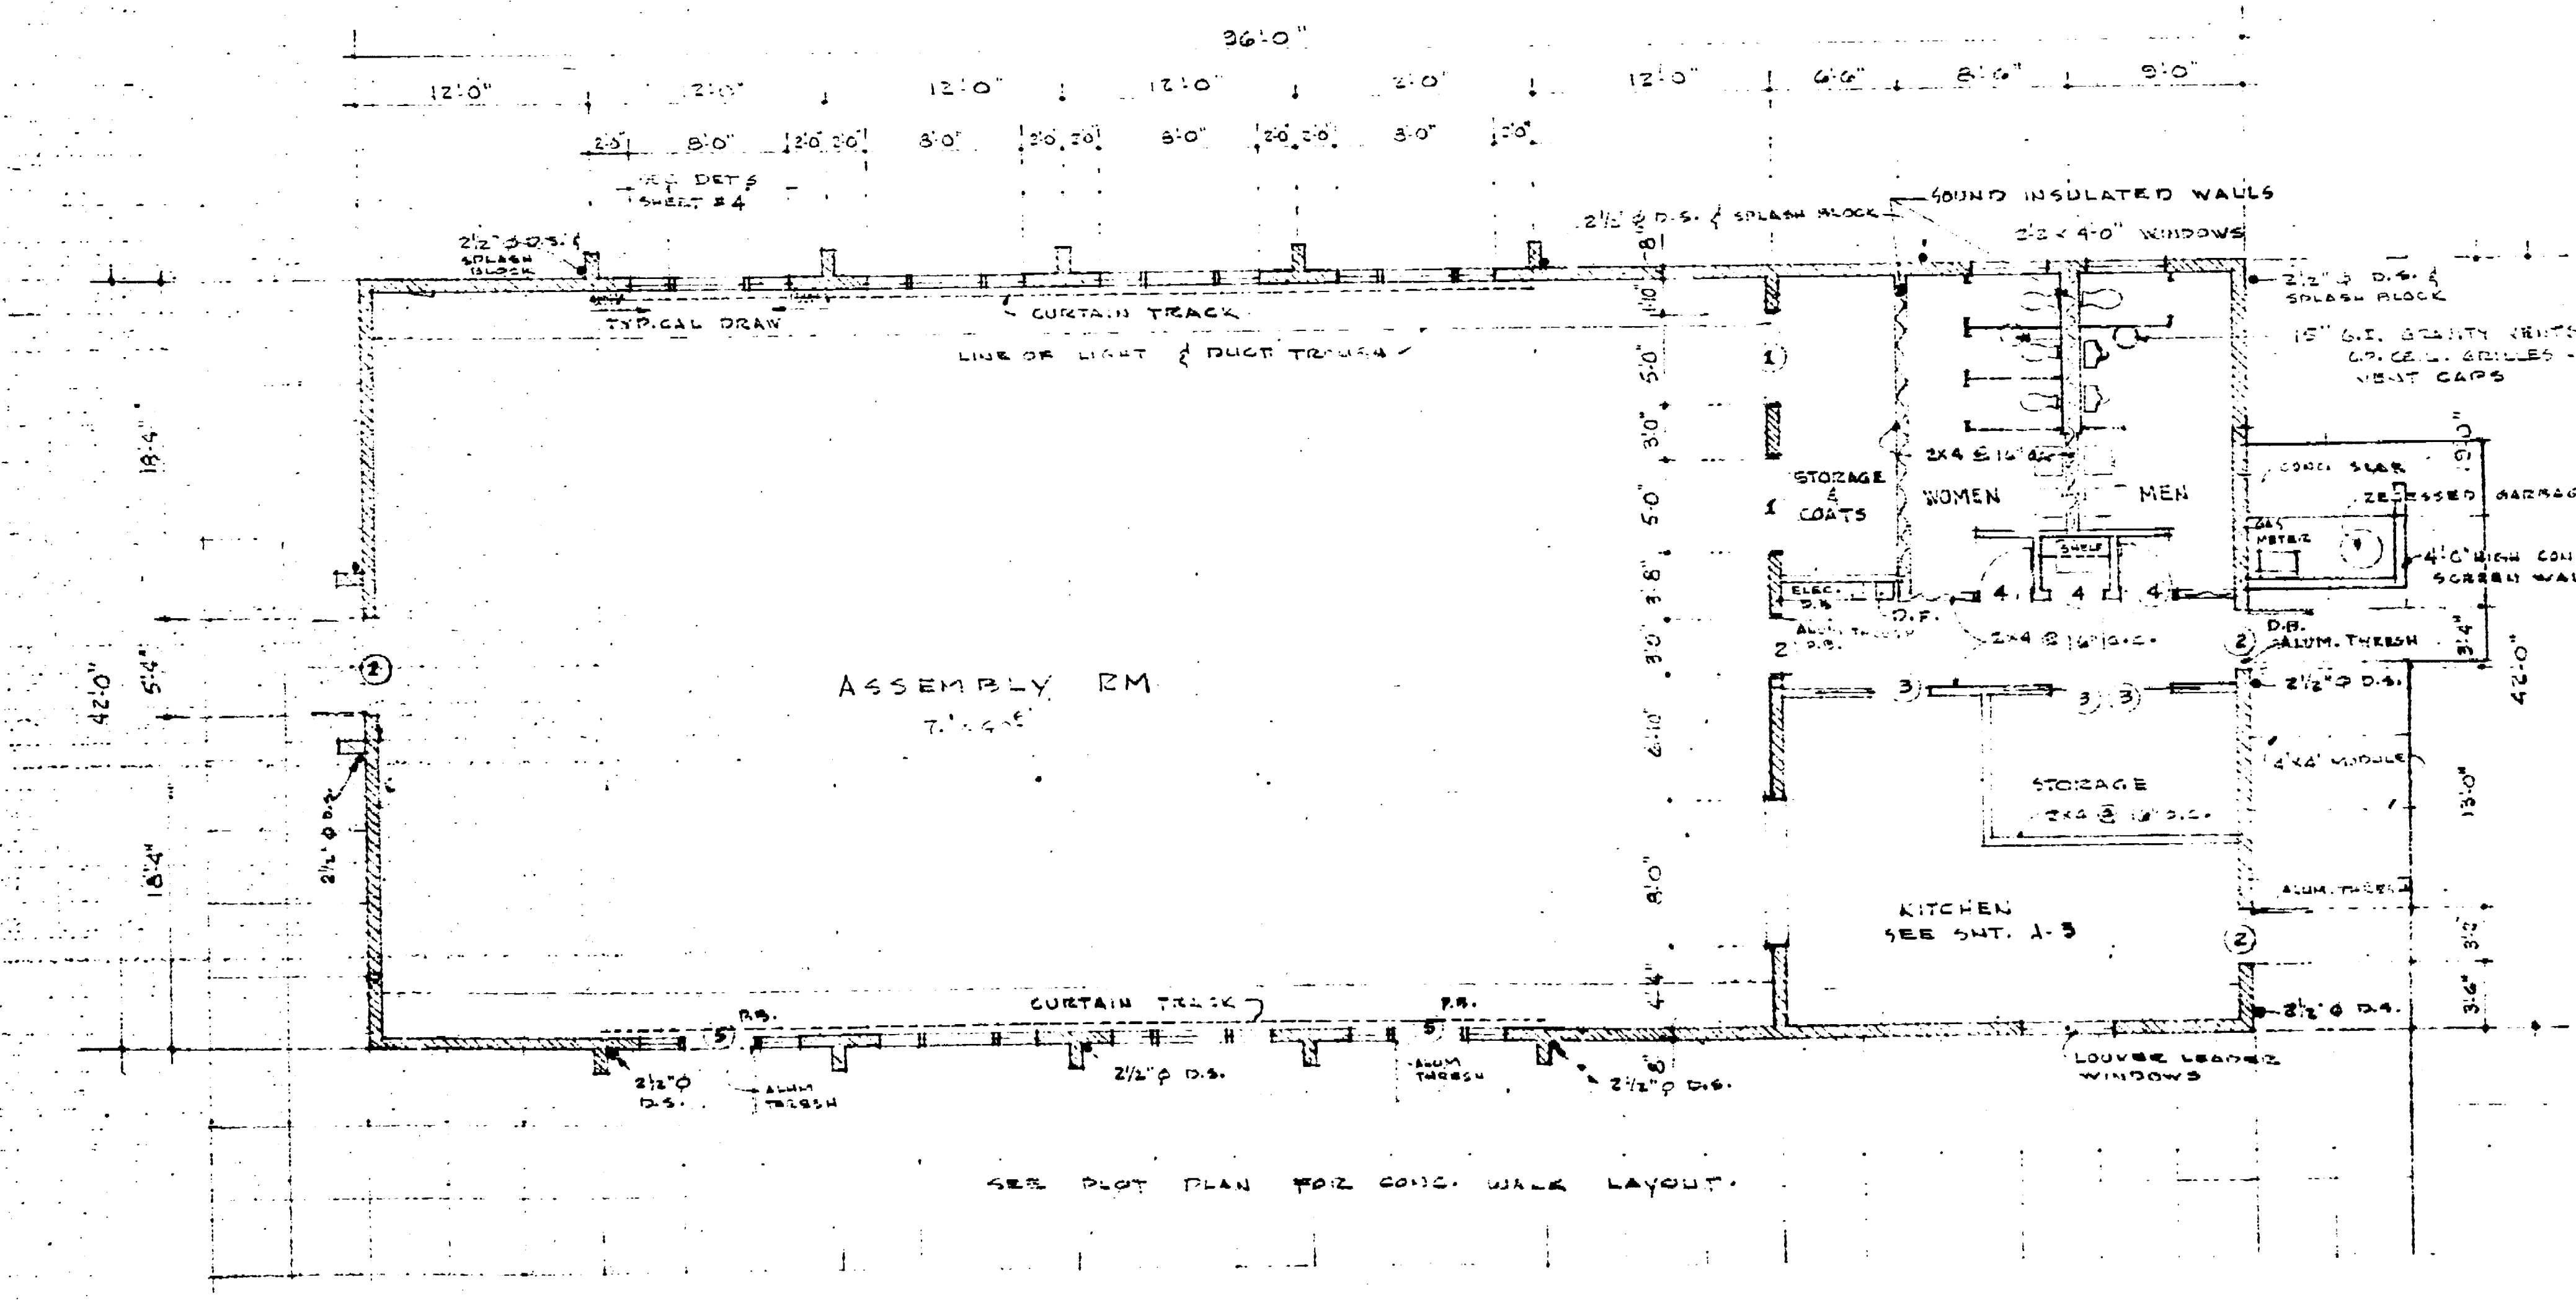


FLOOR PLAN
SCALE 1/8" = 1'-0"

ABBREVIATIONS:


- DET'S. DETAILS
- SECT'S. SECTIONS
- CEIL. CEILING
- COL. COLUMN
- CONG. CONCRETE
- COMPO. COMPOSITION
- C.J. COLD JOINTS
- E.W. EXPANSION JOINT
- EN. ENAMEL
- EL. ELEVATION
- FA. FRESH AIR
- FTG. FOOTING
- GA. GAUGE
- JAN. JANITOR
- JT. JOINT
- MUL. MULLION
- PLT. PLATE
- REINF. REINFORCING
- SMT. MTL. SHEET METAL
- ACT. ACOUSTIC
- D.P. DOUGLASS PINE
- GYP. BD. GYPSUM BOARD
- F.E. FIRE EXTINGUISHER
- S.L. STAIN & LACQUER
- W.W. WASHABLE WALL PAINT
- C.A. COLD AIR

THE REPRODUCTION
OF THIS DOCUMENT
CANNOT BE IMPROVED
DUE TO THE CONDITION
OF THIS ORIGINAL

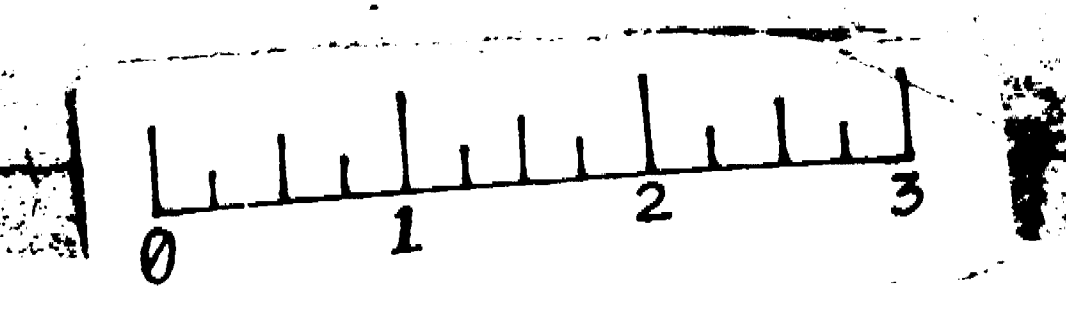











TRADER CITIZENS
FLOOR PLAN
EAST ELEV.

Senior Citizen Center
Oak River, Fla. Plan 68-110

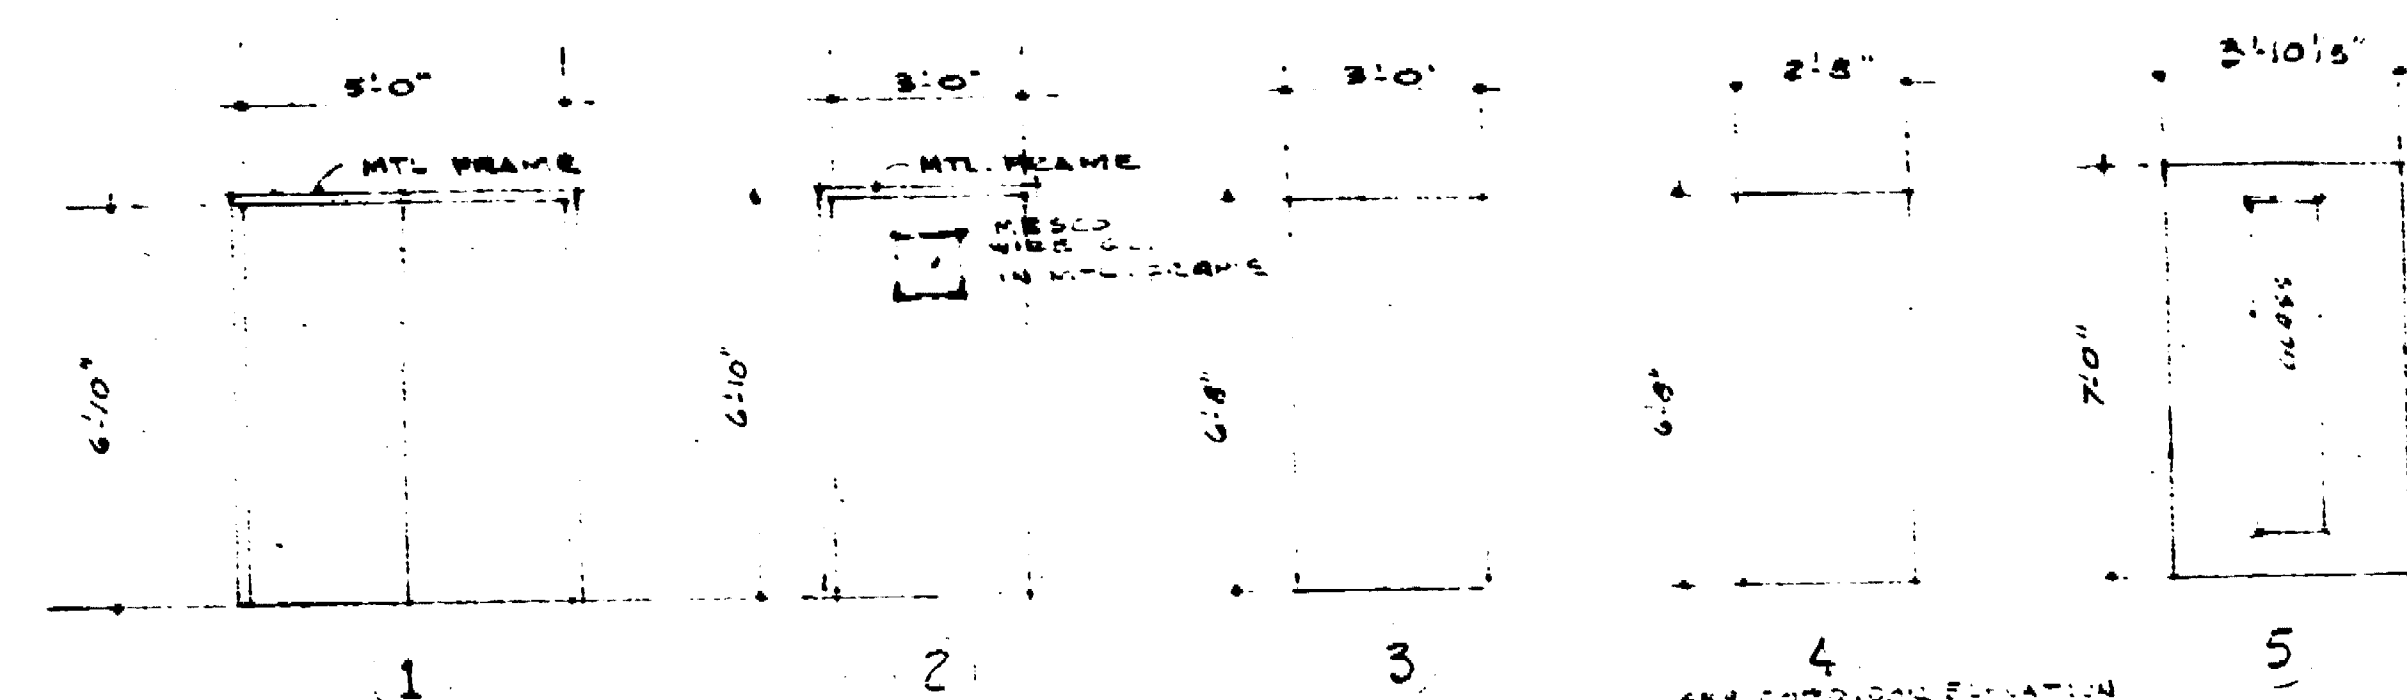

DOOR SCHEDULE
 1/4" = 1'-0"
 ALL DOORS SOLID CORE 1 1/2" SET
 SET INTERIOR ELEVATION UNLESS NOTED

- SUGGESTED CHAIR / TABLE STORAGE**
1. NOO TOURING CHAIRS IN ADEQUATE ROOM AT ALL TIMES
 2. PROVIDE 4" NO. 10 (AMERICAN) BENCH WITH 72" HIGHS TO BE STORED IN STORAGE ROOMS #1 & 2
 3. PROVIDE 24 SPINDLE MIDWEST TABLES 47" HIGHS VALUE IN STORAGE ROOMS #1 & 2 (MIDWEST) BENCH TABLES WITH ONE TABLE DOUBLY TO BE STORED IN STORAGE AREA #3
 4. TOTAL SEATING 350 SEKS I TOTAL SEATING 300 SEKS I

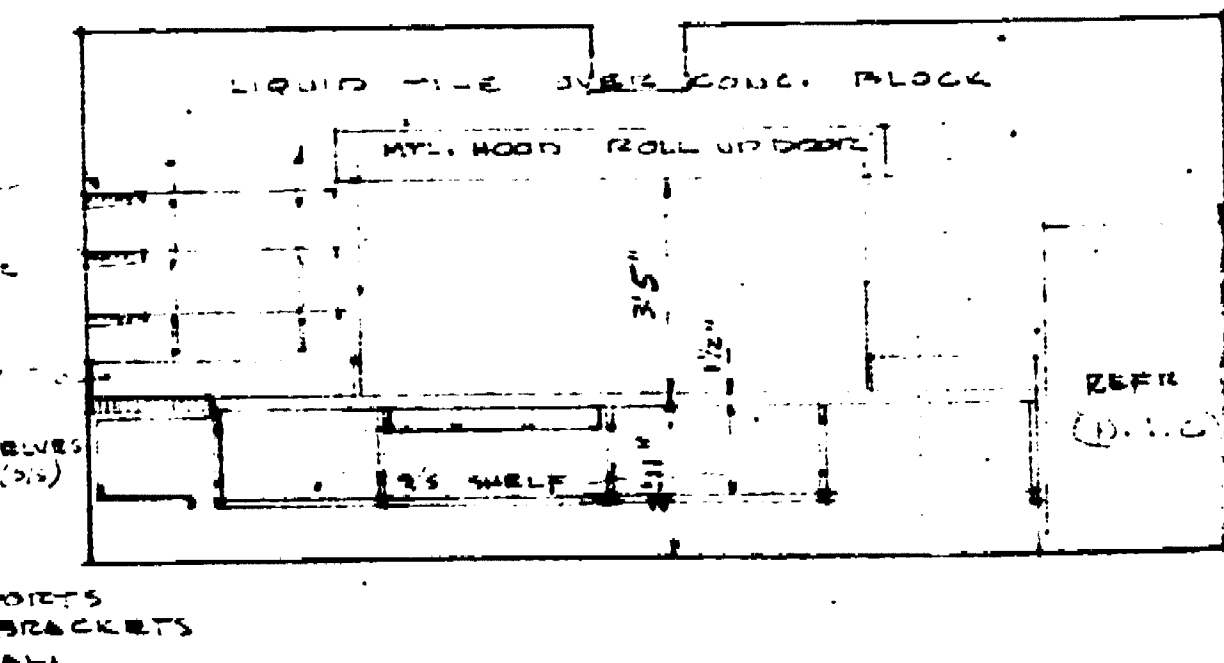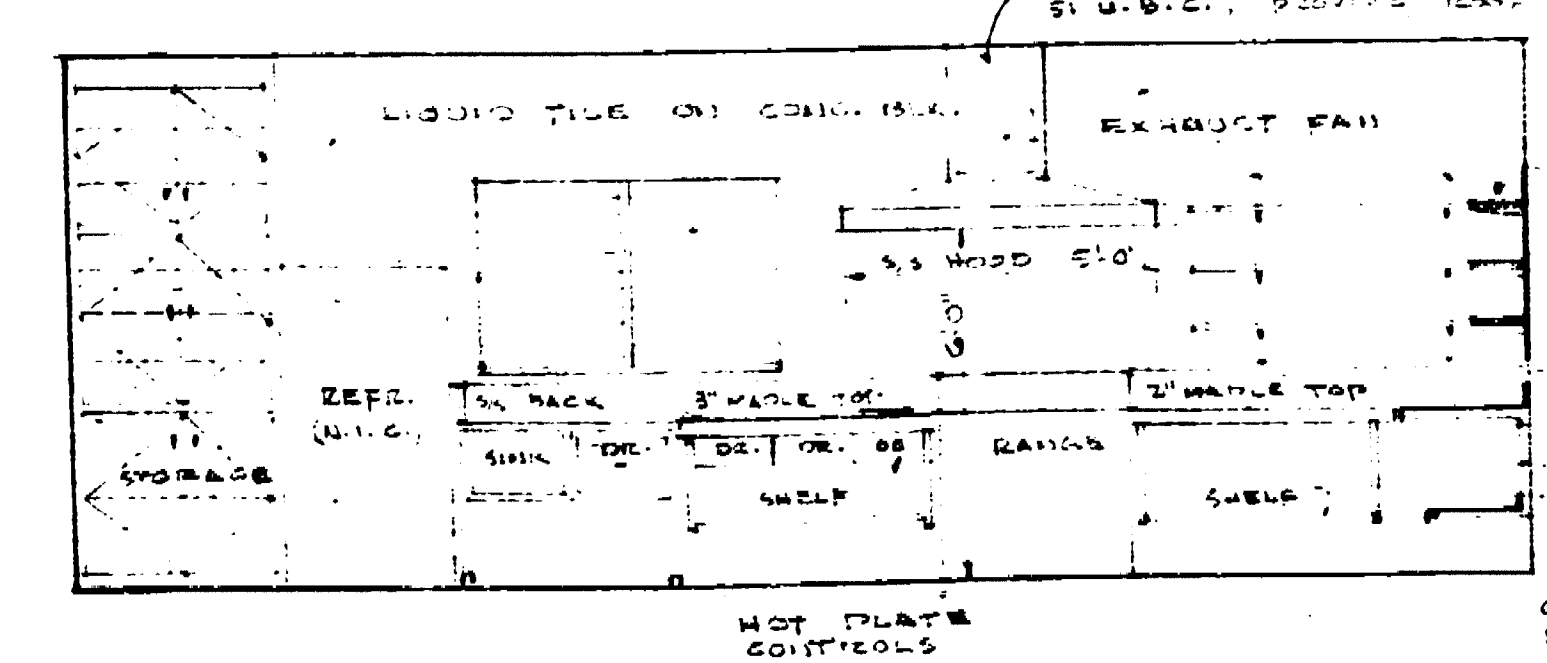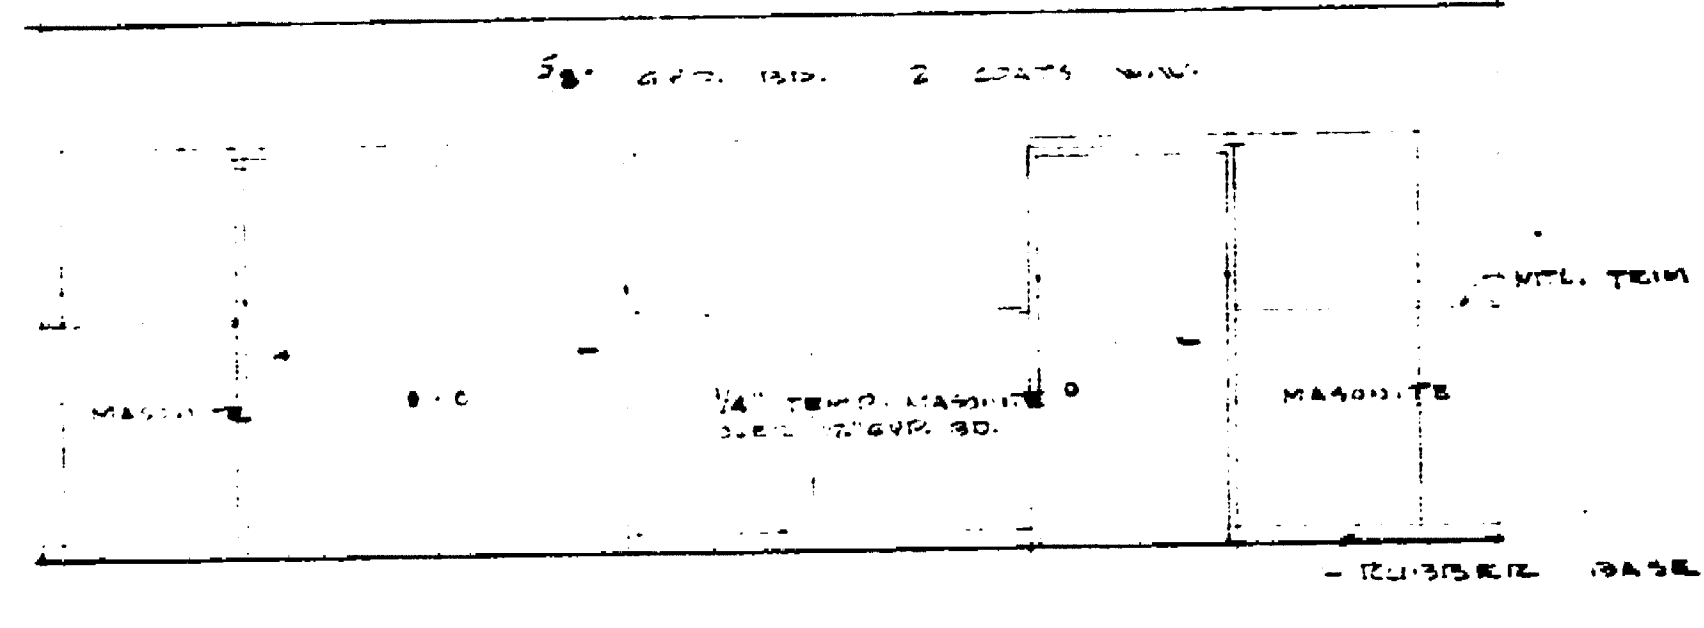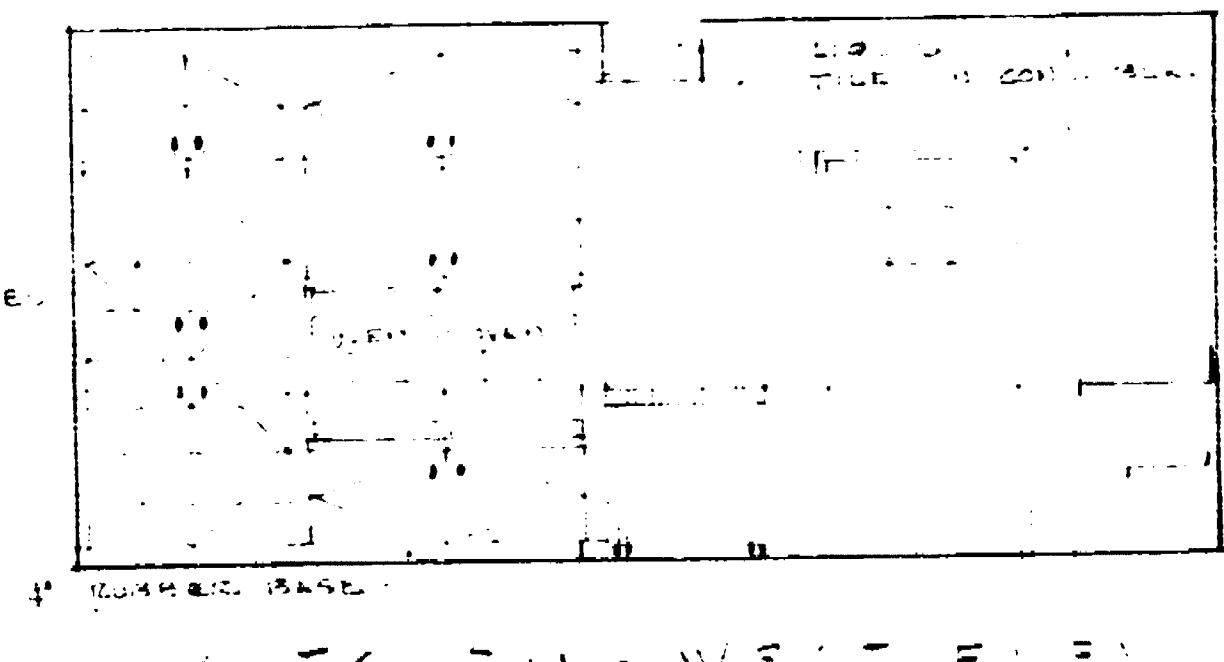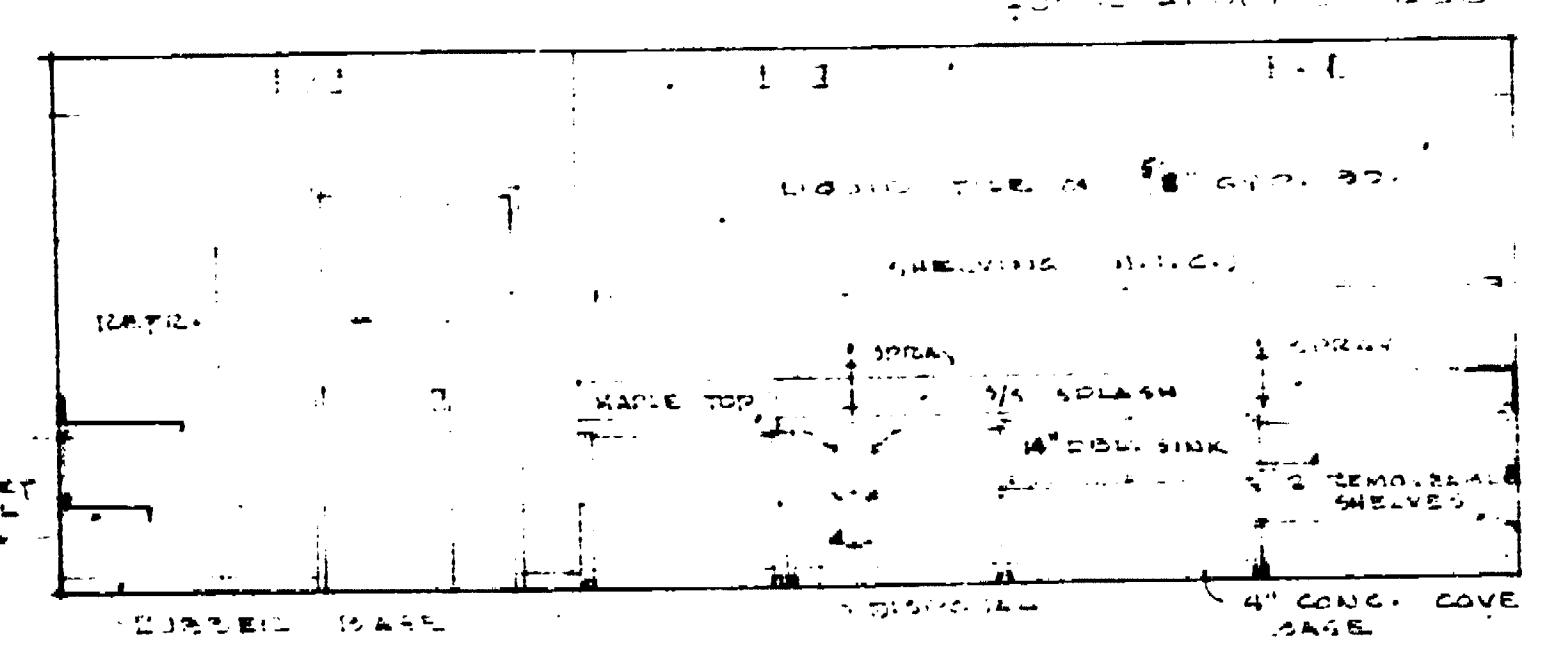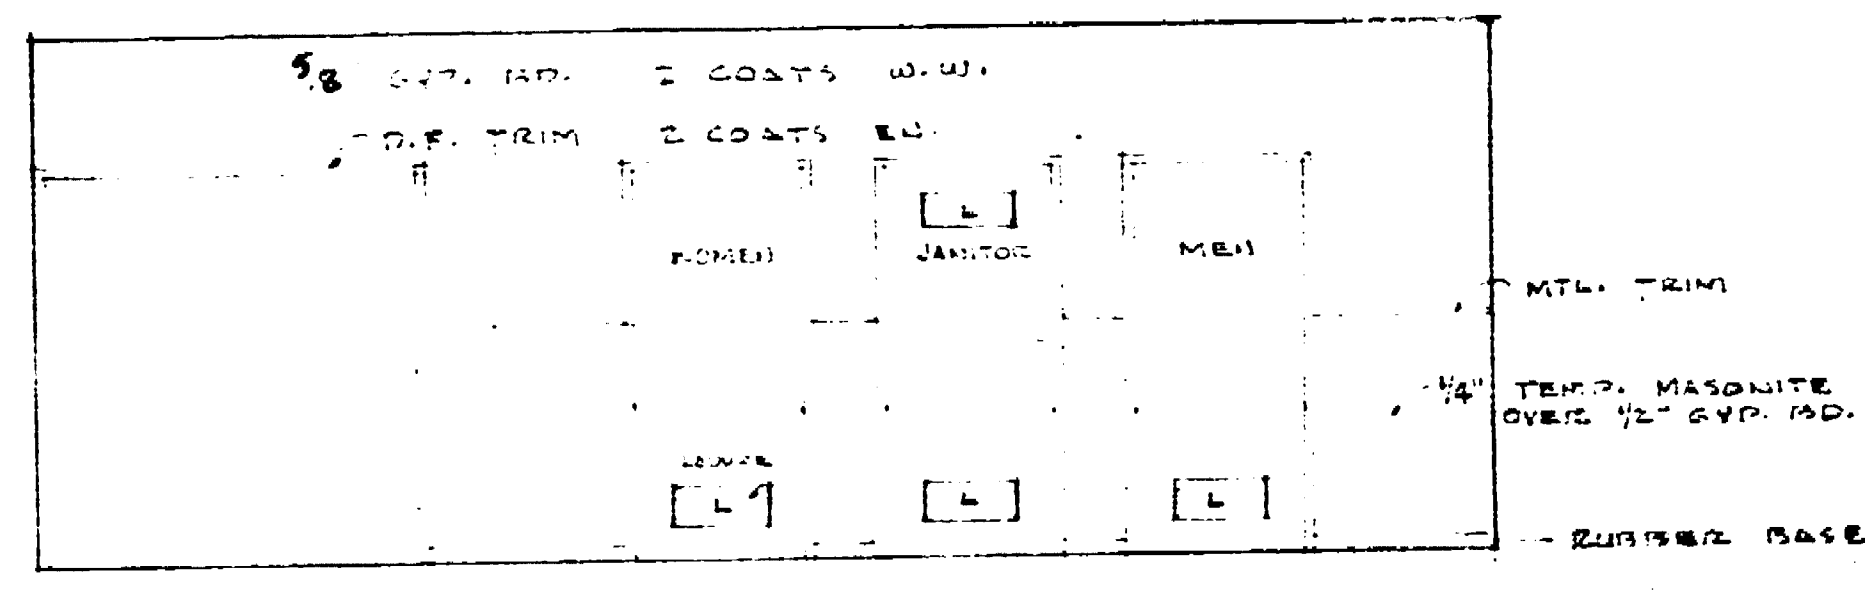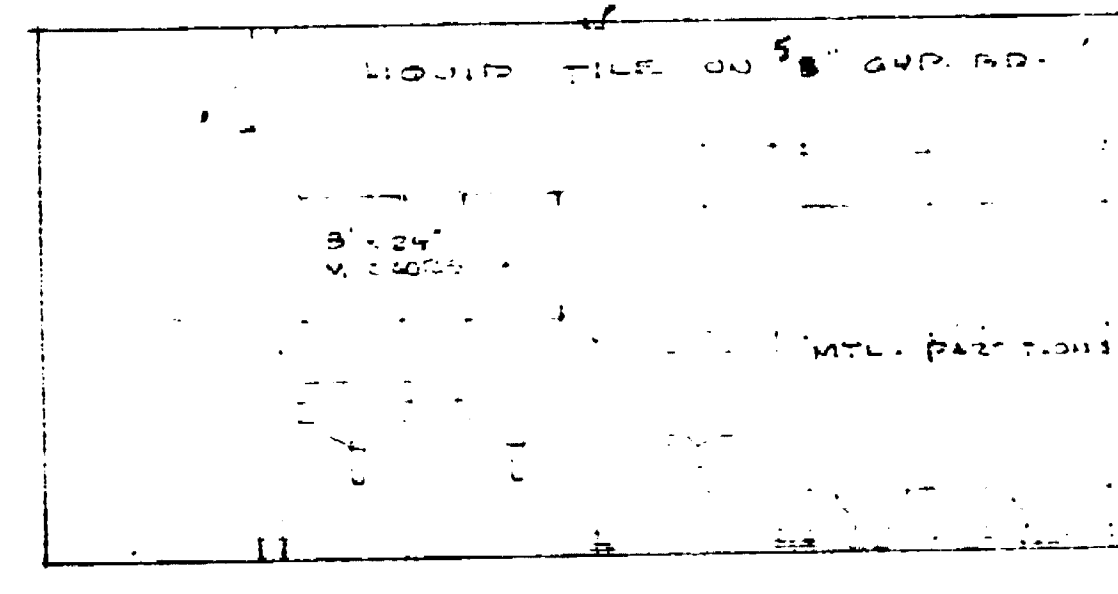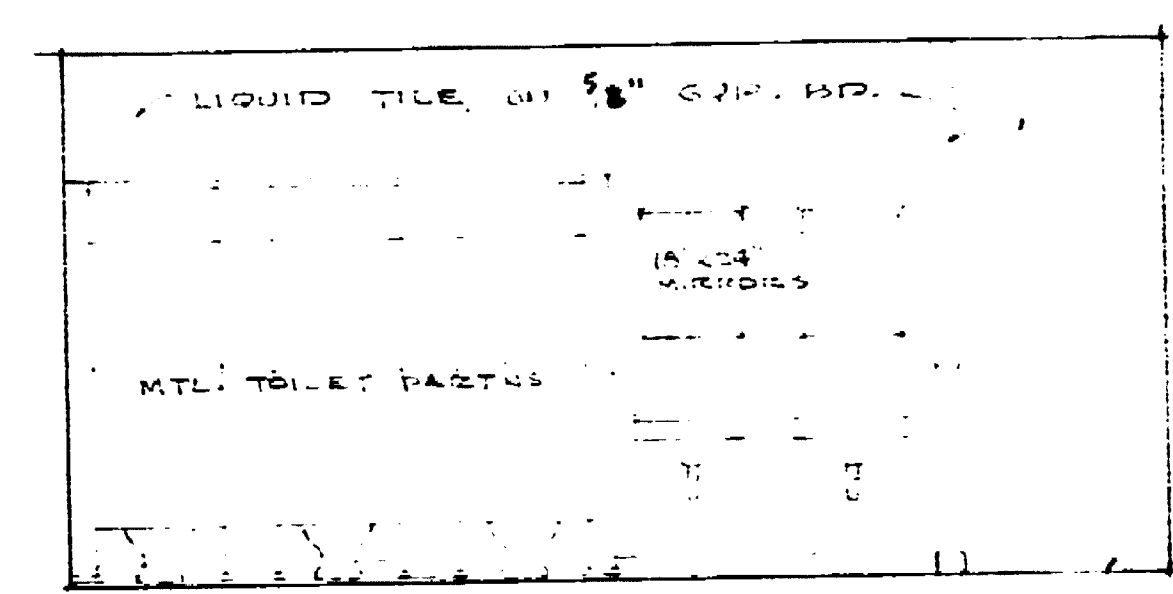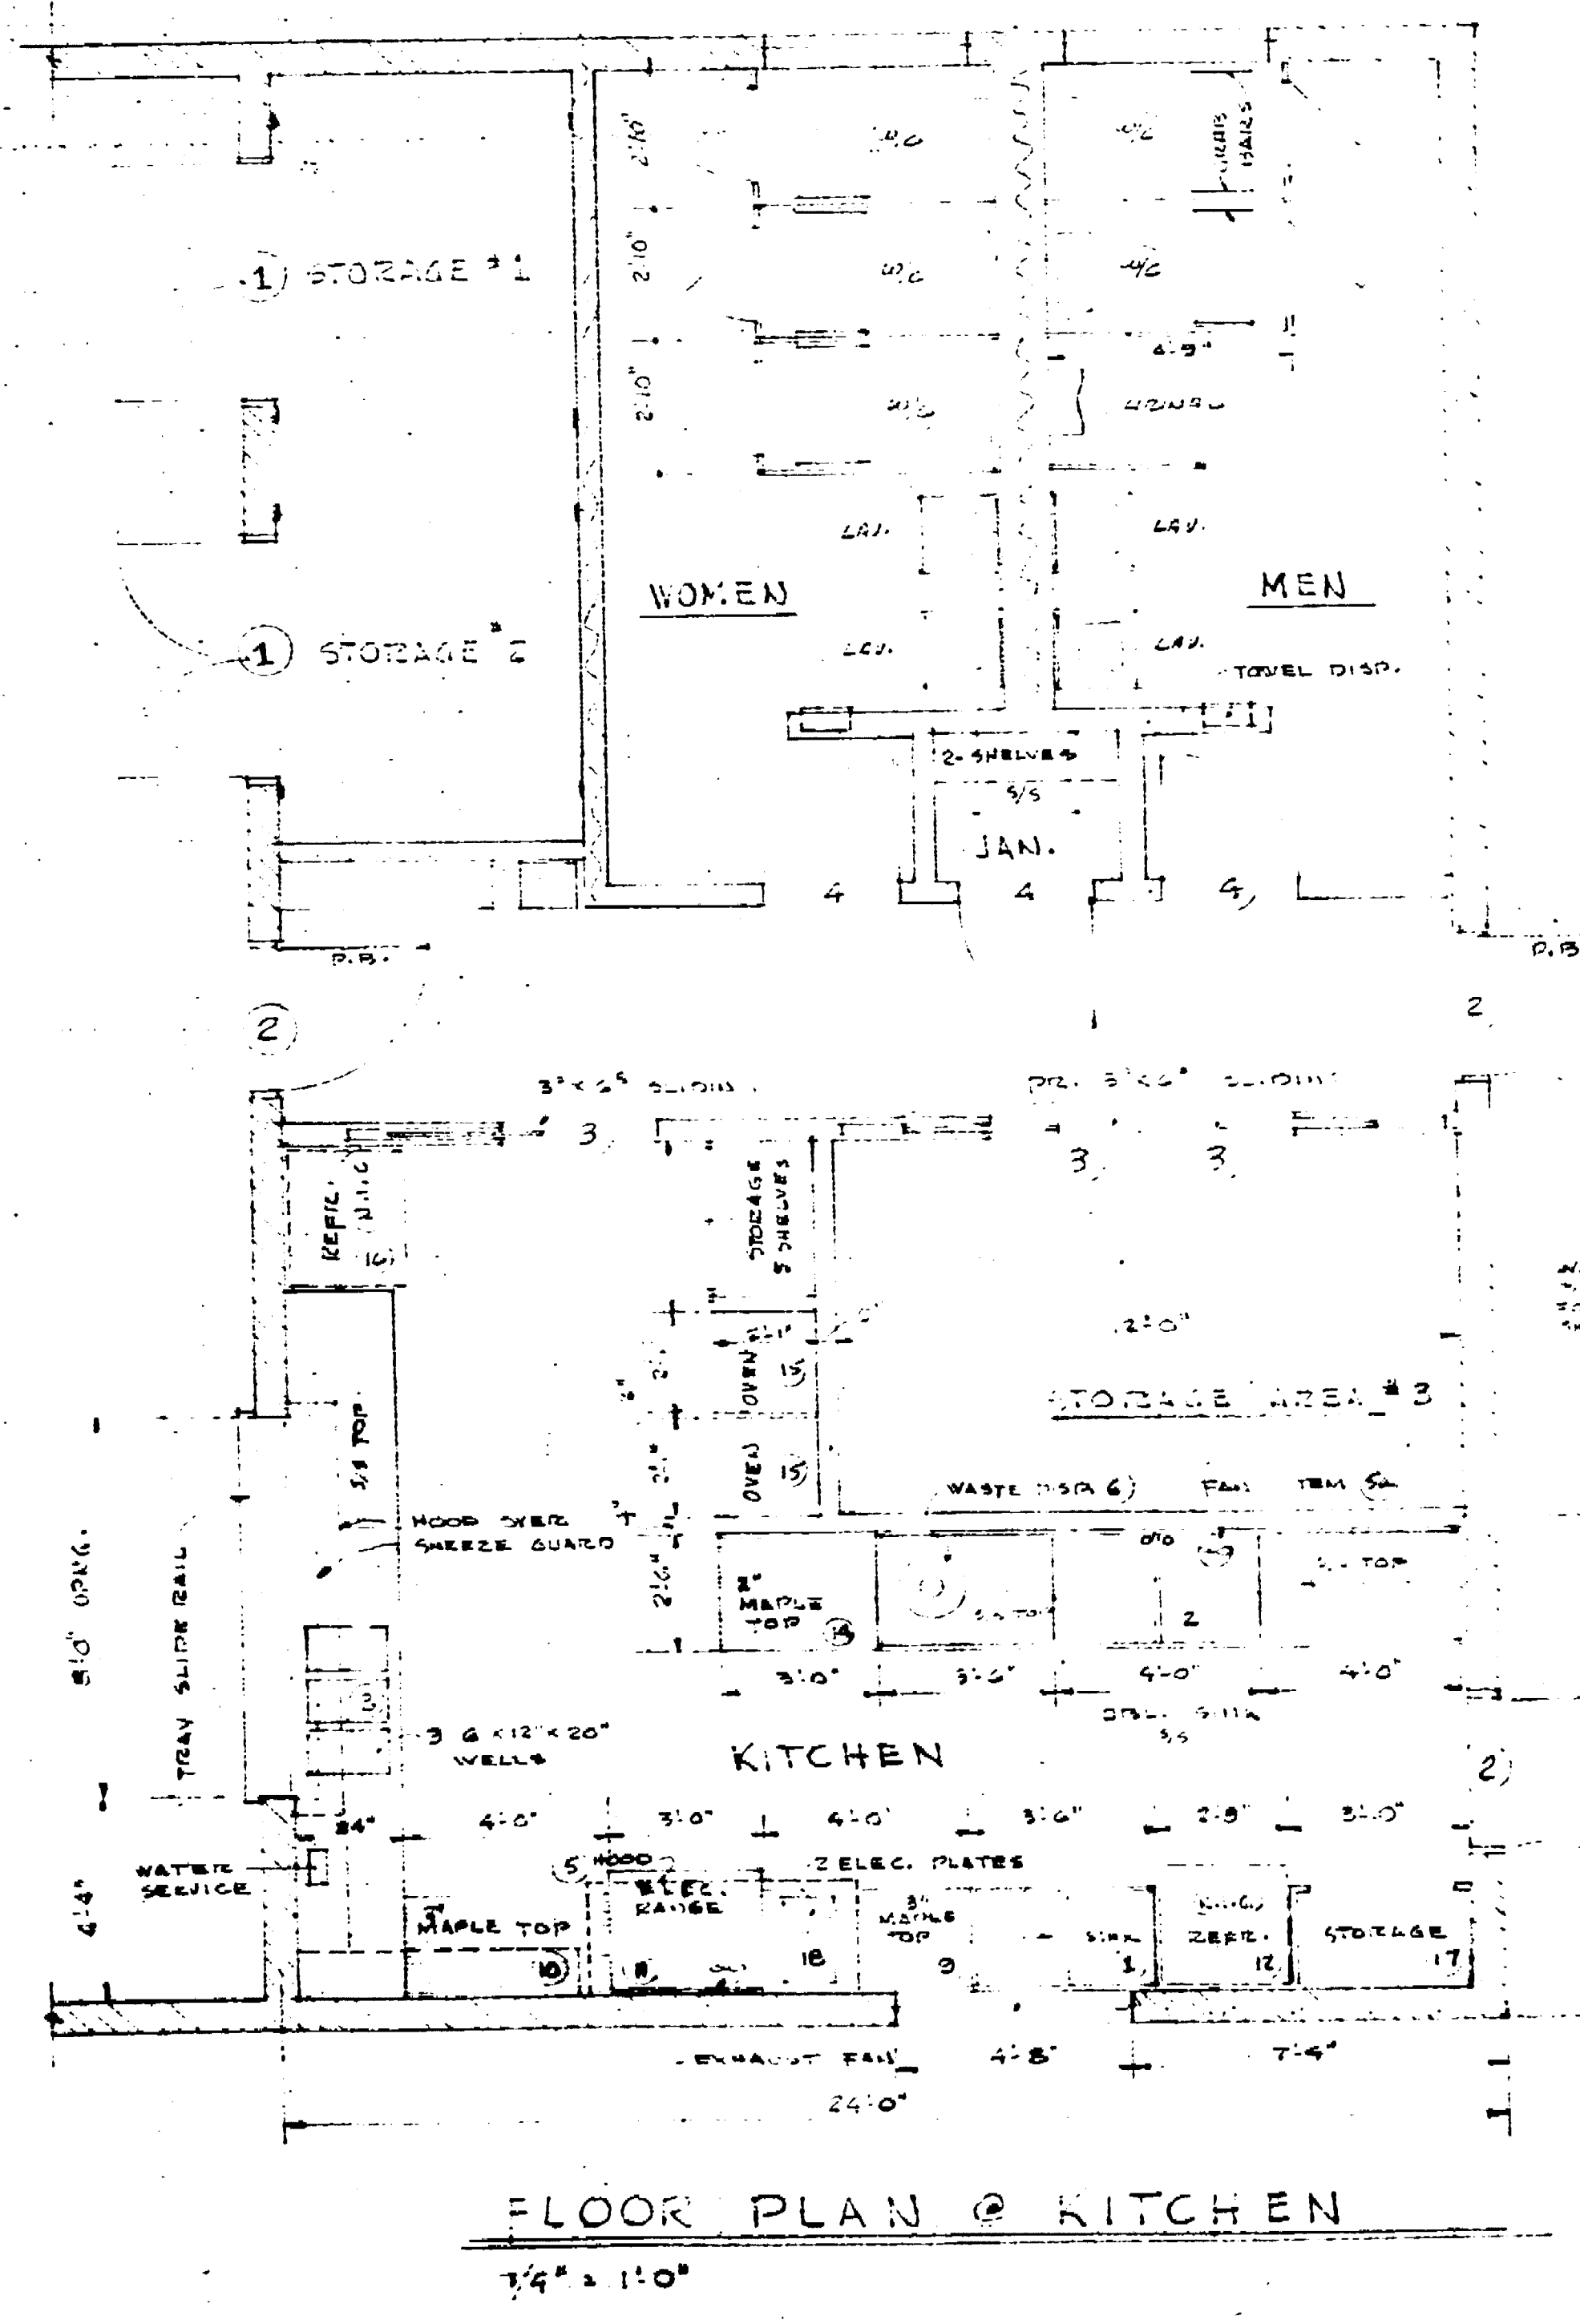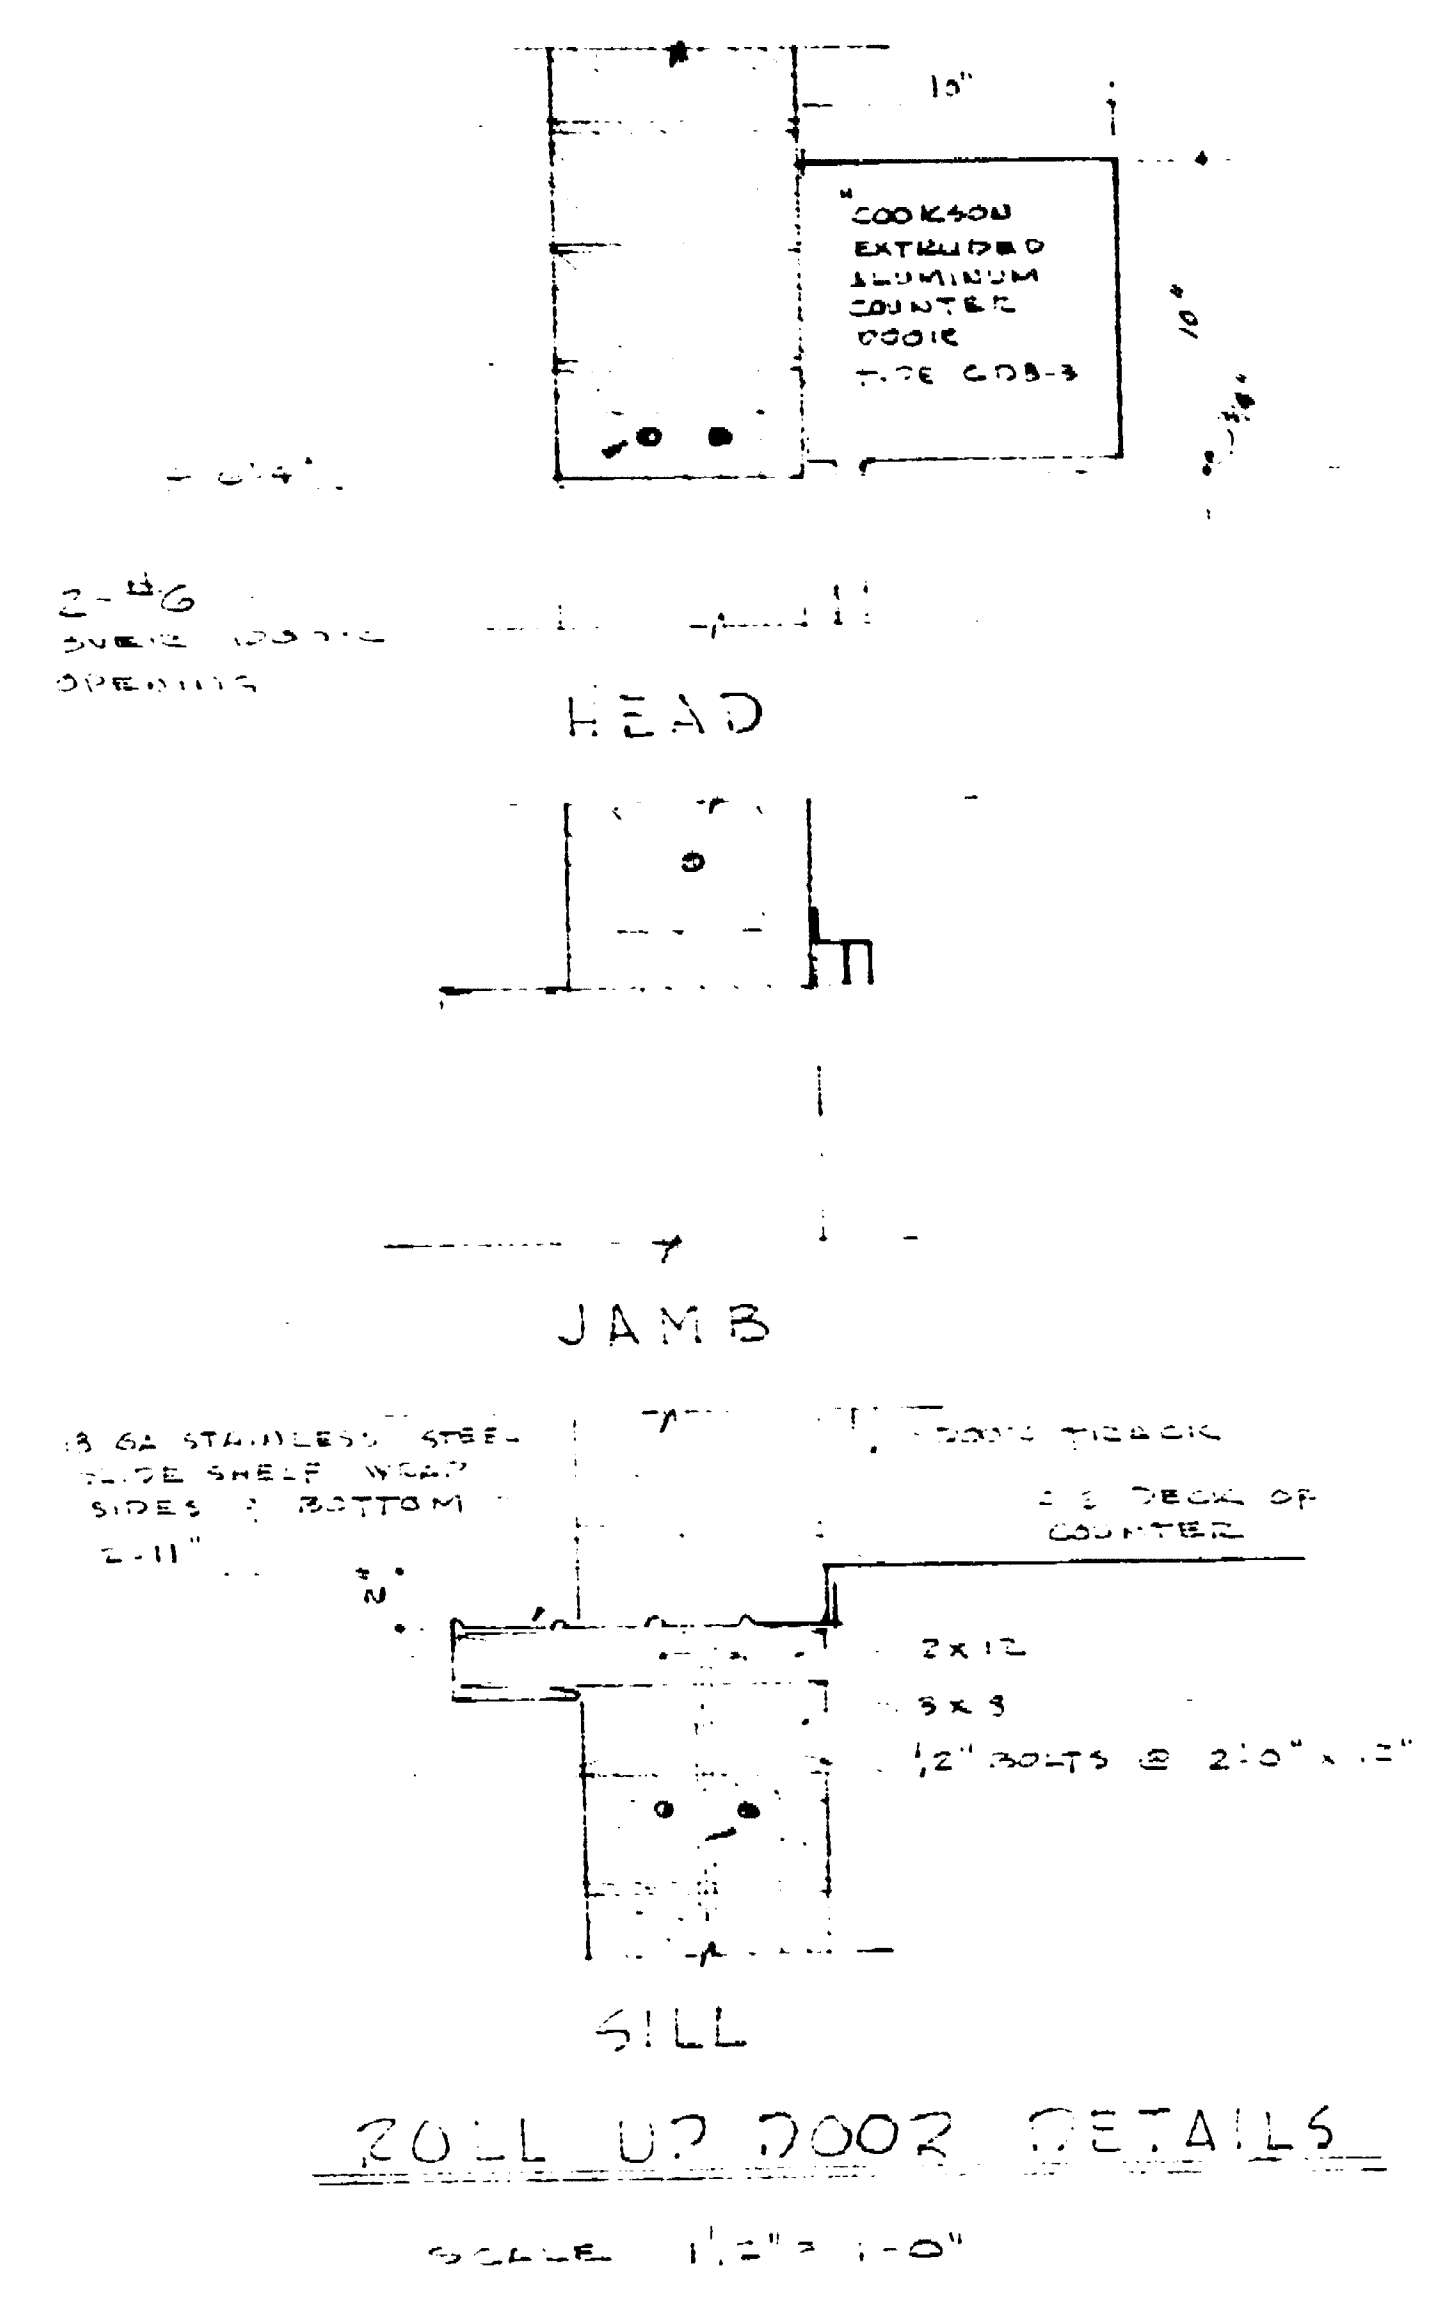


SENIOR CITIZENS CENTER
 OAK PARK @ FULTON ST. STOCKTON, CALIF.


DATE: 8-31-60
 10-3-60

INTERIOR ELEV'S.
KITCHEN PLAN

JOHNSON & MORTIMER
 ARCHITECTS

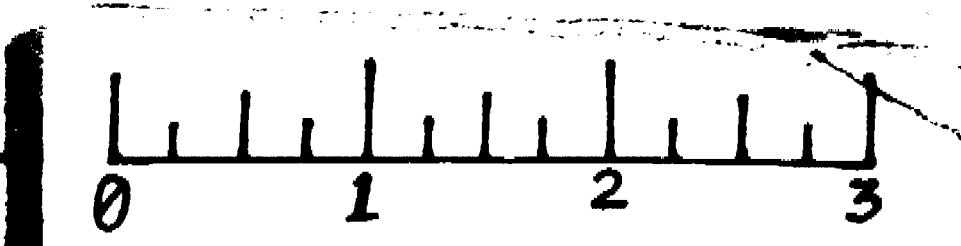

Senior Citizens Center 10/29/60
 Oak Park, Interior Elevations Plan

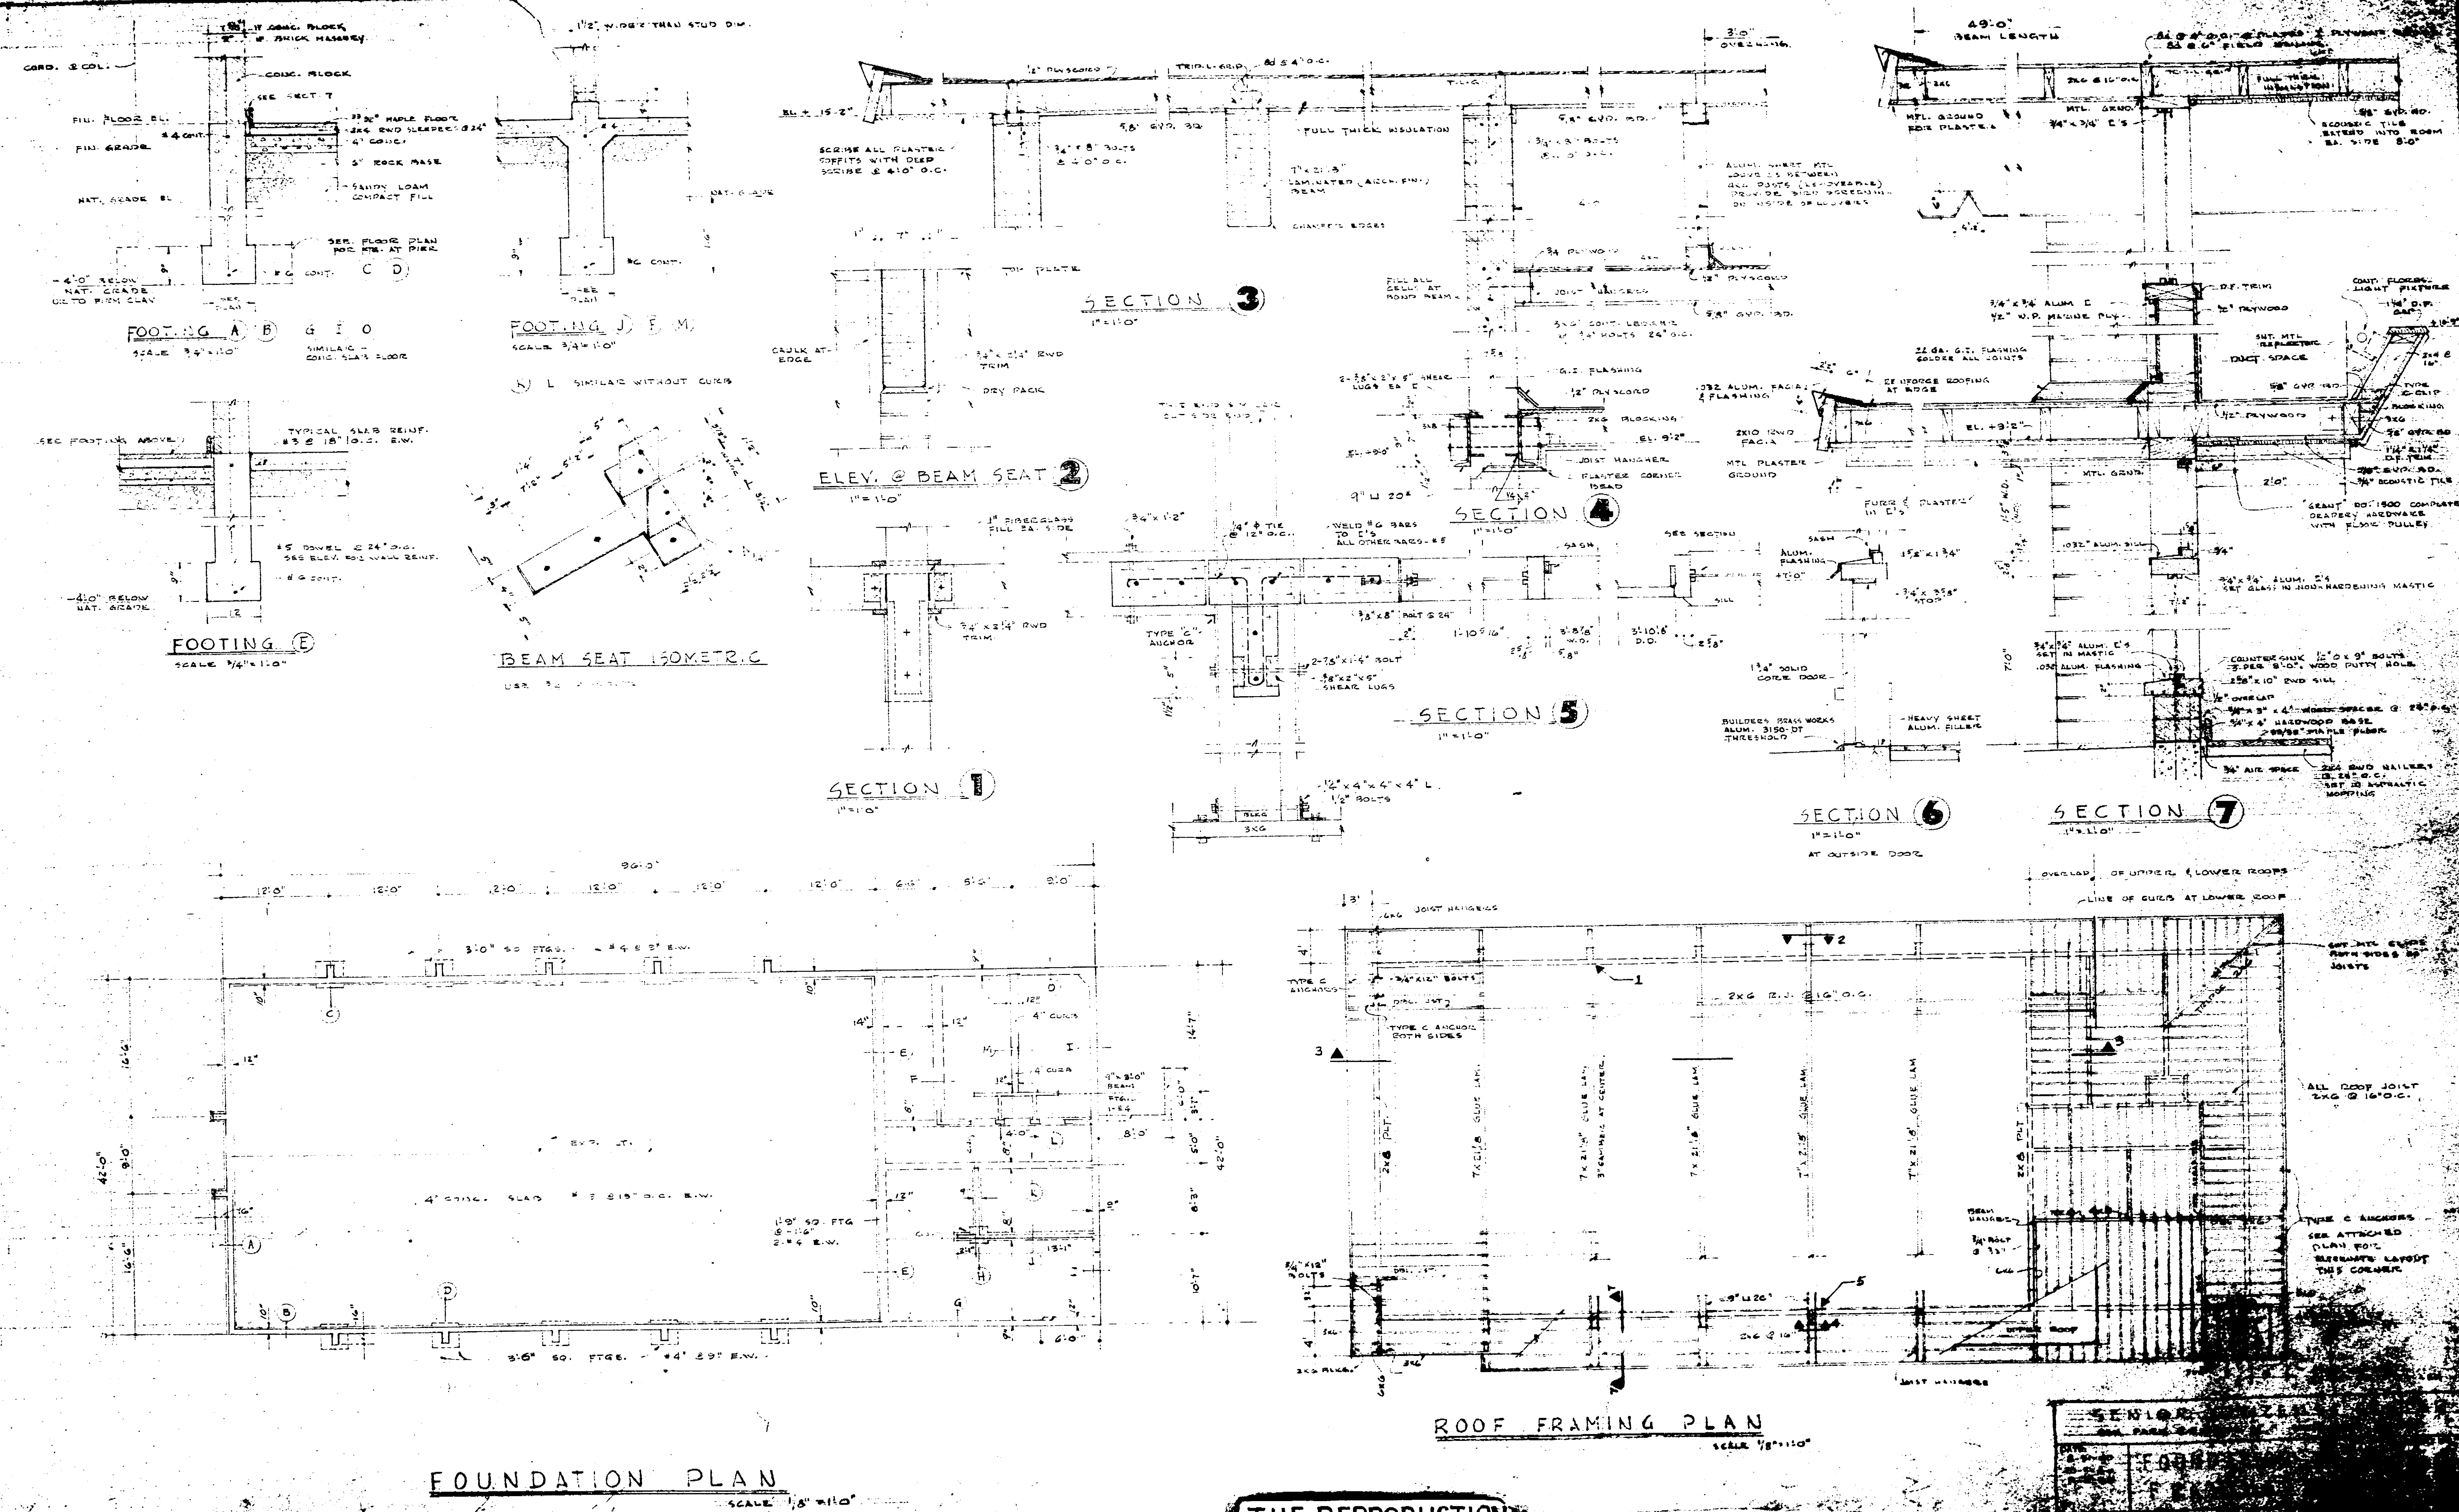

Scaled City Plan
 1220 BC
 Dr. B. J. Pankov's Case File

THE REPRODUCTION
 OF THIS DOCUMENT
 CANNOT BE IMPROVED
 DUE TO THE CONDITION
 OF THIS ORIGINAL

