


AQUATIC FACILITIES RENOVATION & REPLACEMENT - VICTORY PARK POOL, CITY PROJECT NO. CR18020

CITY OF STOCKTON
DEPARTMENT OF PUBLIC WORKS

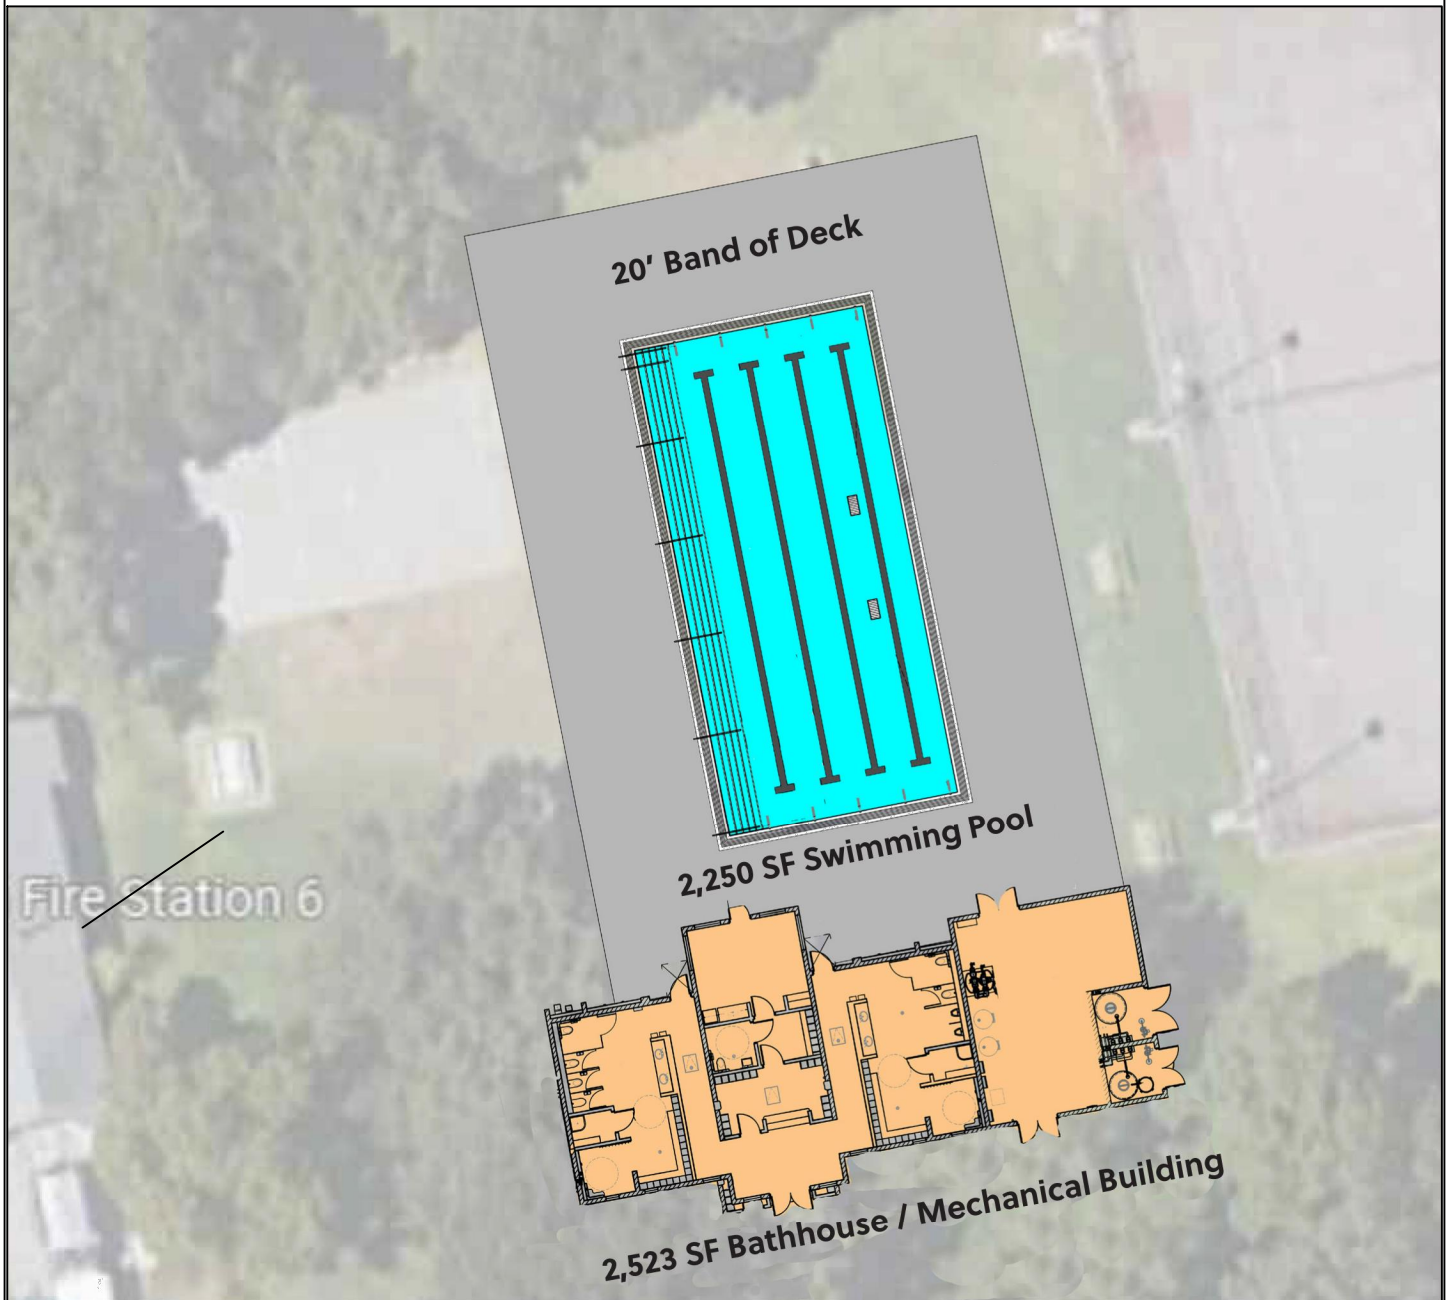

VICTORY PARK POOL CONCEPTUAL LAYOUT

