


CHANNEL STREET IMPROVEMENTS PROJECT NO. WT22053

CITY OF STOCKTON
DEPARTMENT OF PUBLIC WORKS

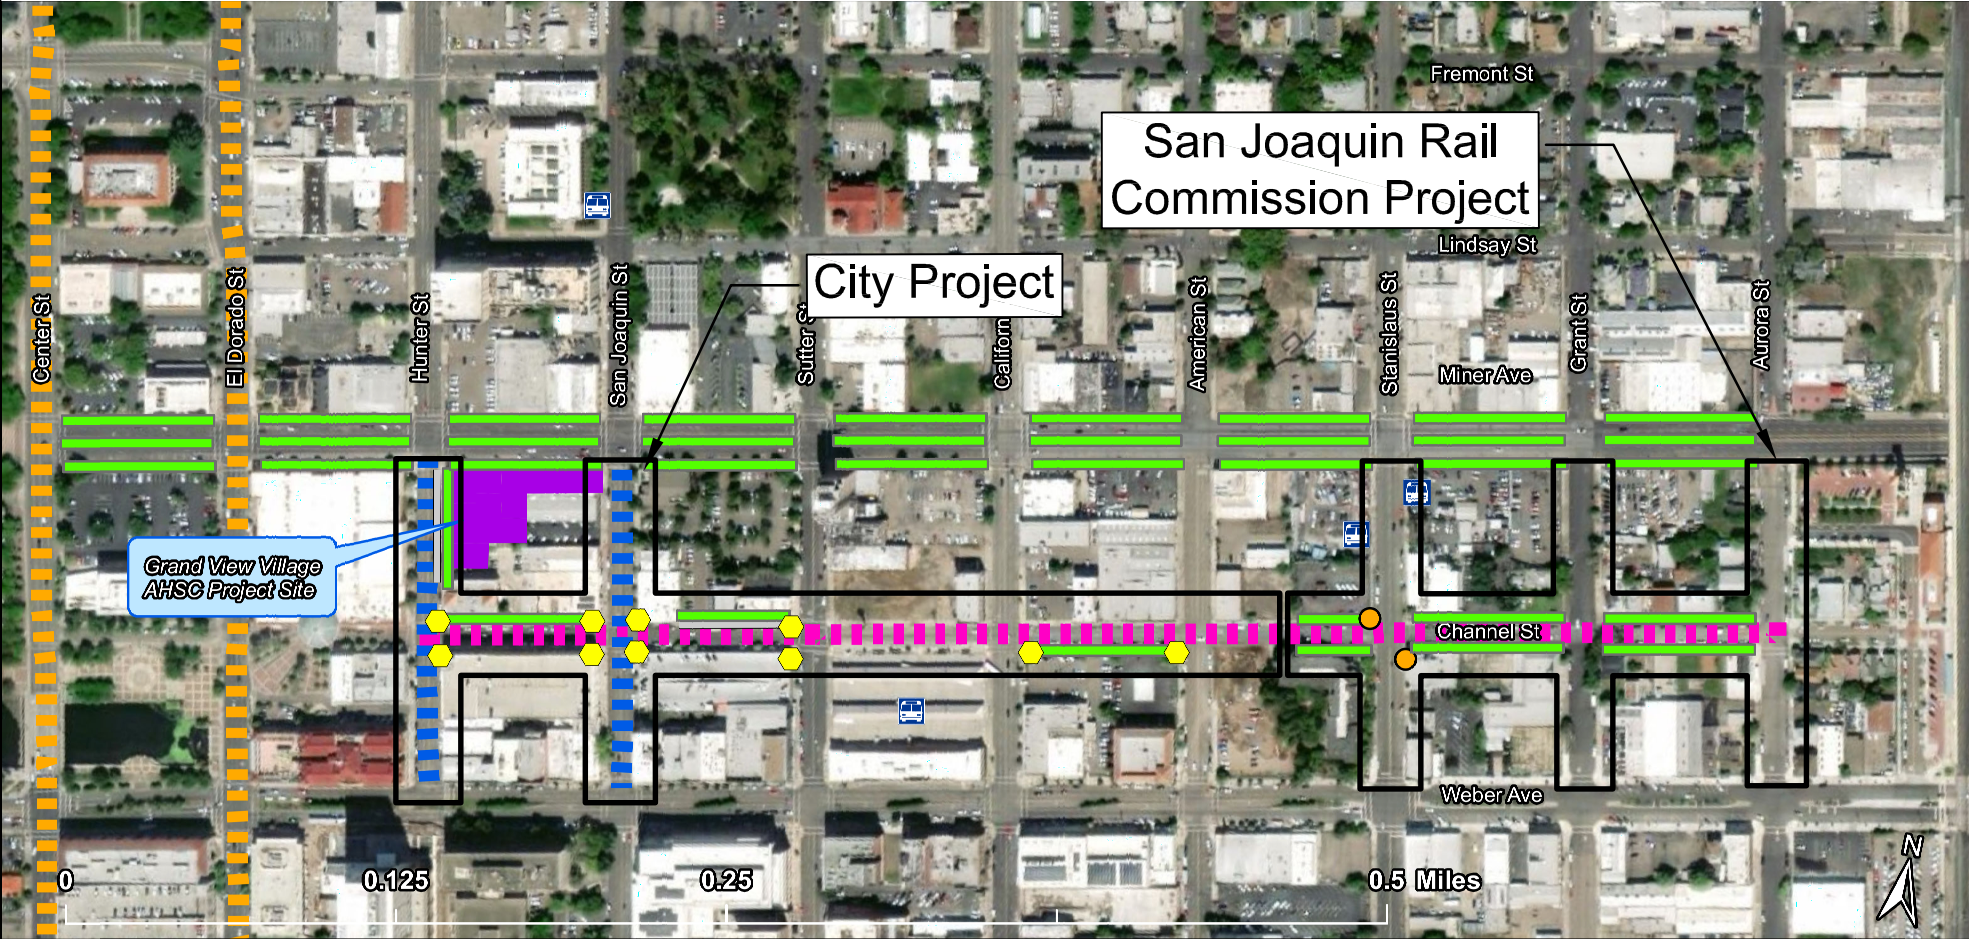

Legend

- Trees and Median - Greenscaping
- New Sidewalk
- New Pedestrian Bulb Out
- Rapid Rectangular Flashing Beacon
- Bus Stop Improvements
- Class II - Bike Lane
- Class III - Bike Boulevard
- Class IV - Separated Bikeway