



SOUTH TUXEDO AVE. SEWER TRUNK REHAB. (PROJECT NO. UW23007)

CITY OF STOCKTON
PUBLIC WORKS DEPARTMENT

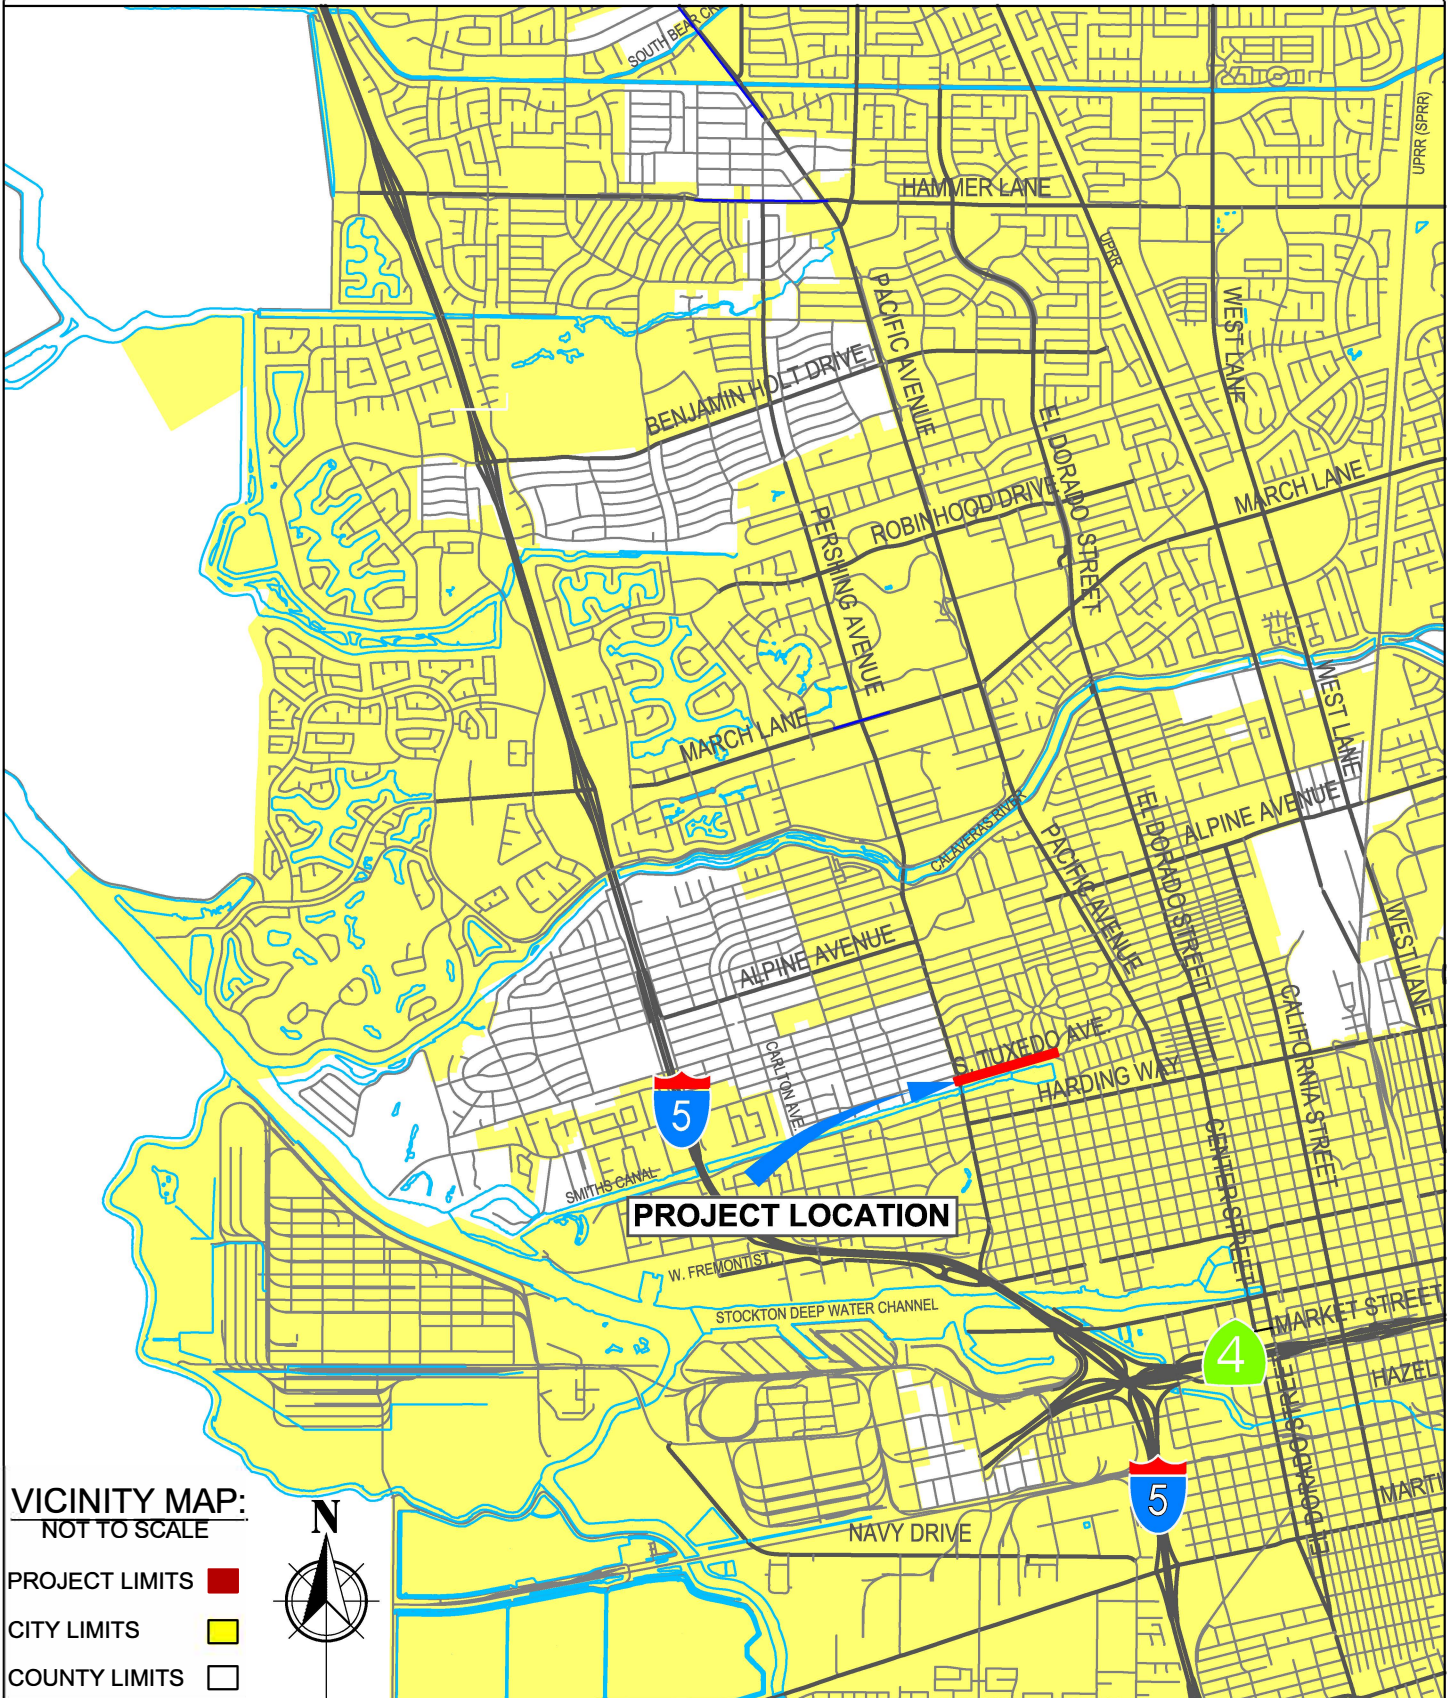

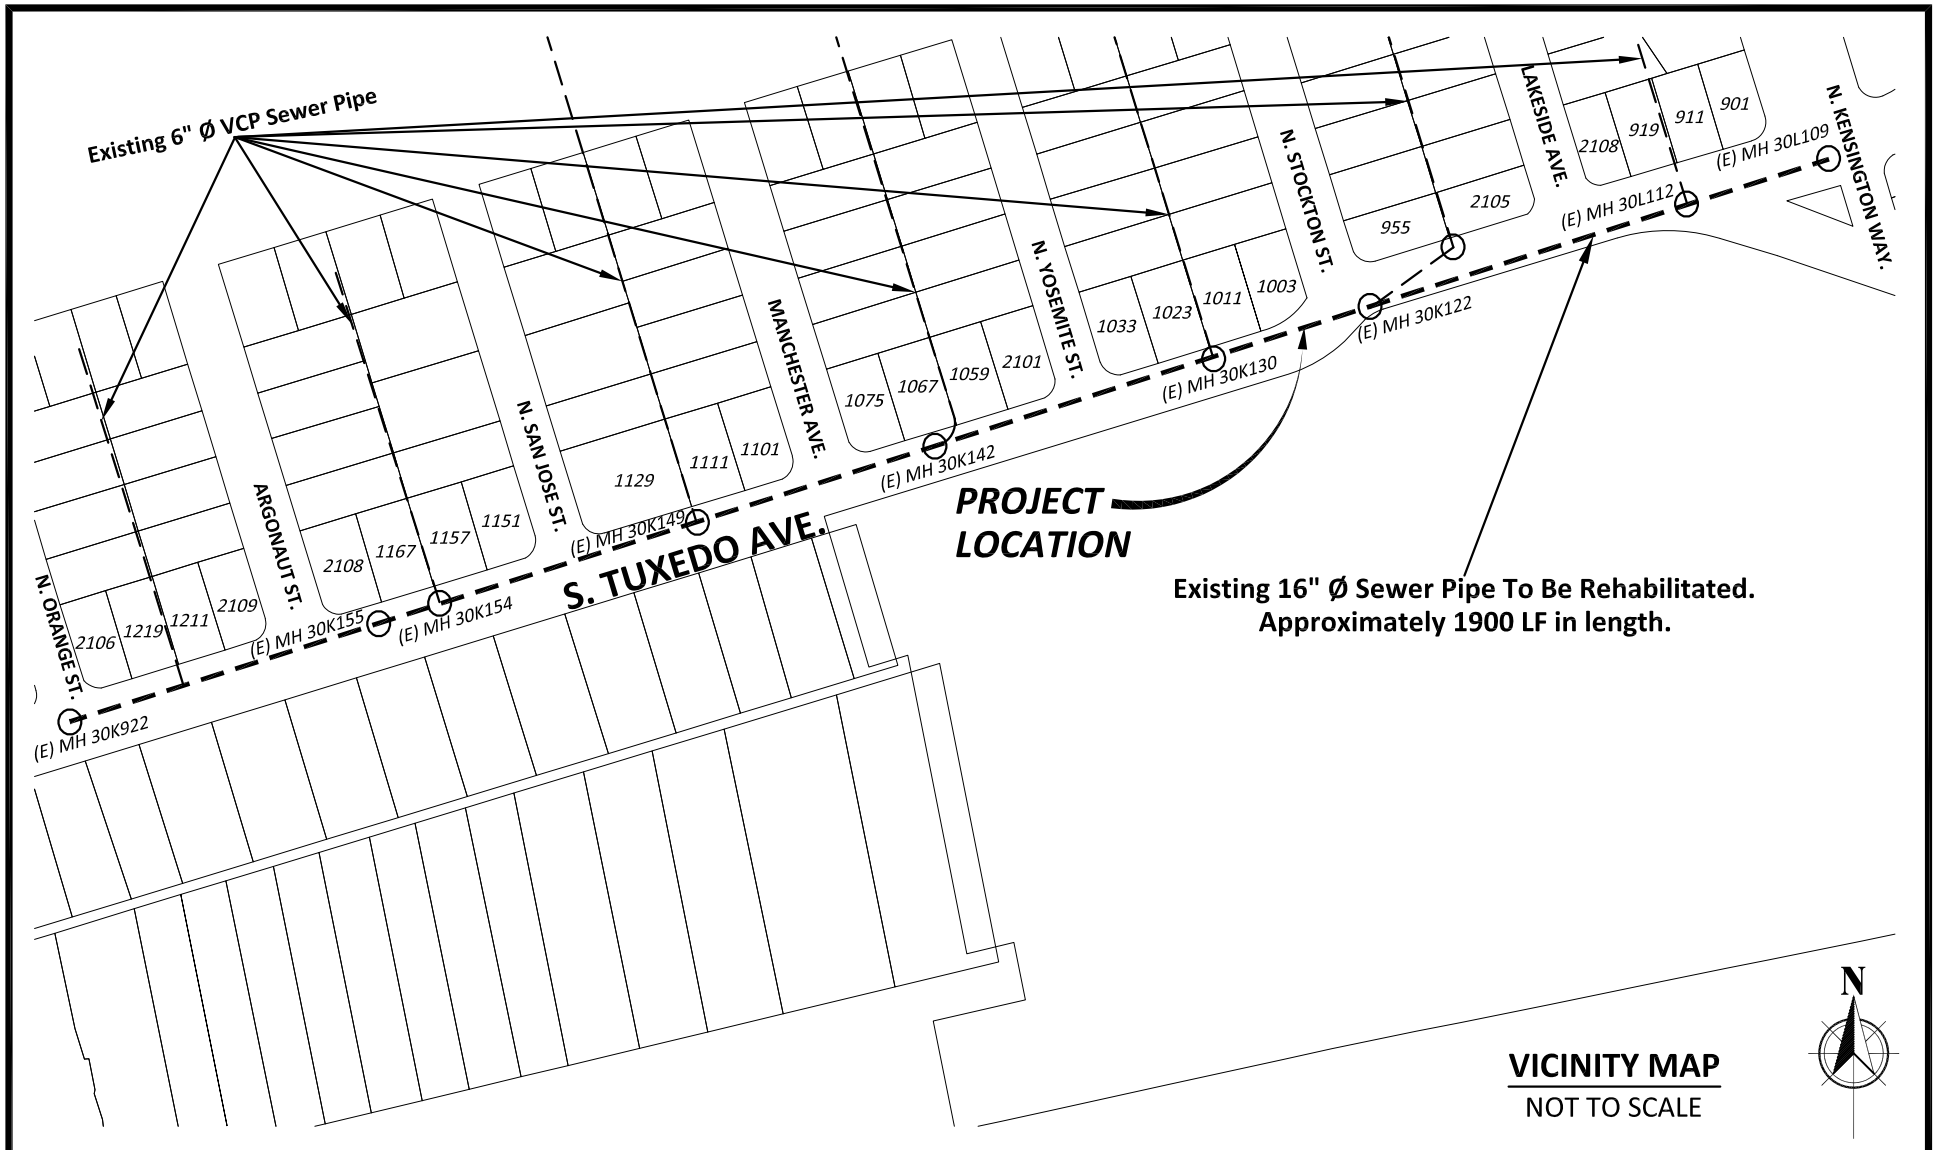

SOUTH TUXEDO AVENUE SEWER TRUNK REHABILITATION

*CITY OF STOCKTON
DEPARTMENT OF PUBLIC WORKS*

*DATE
DECEMBER 2023*

*DRAWING NO.
UW23007*