



PERSHING AVENUE SEWER TRUNK REHABILITATION (PROJECT NO. UW22003)

CITY OF STOCKTON
DEPARTMENT OF PUBLIC WORKS

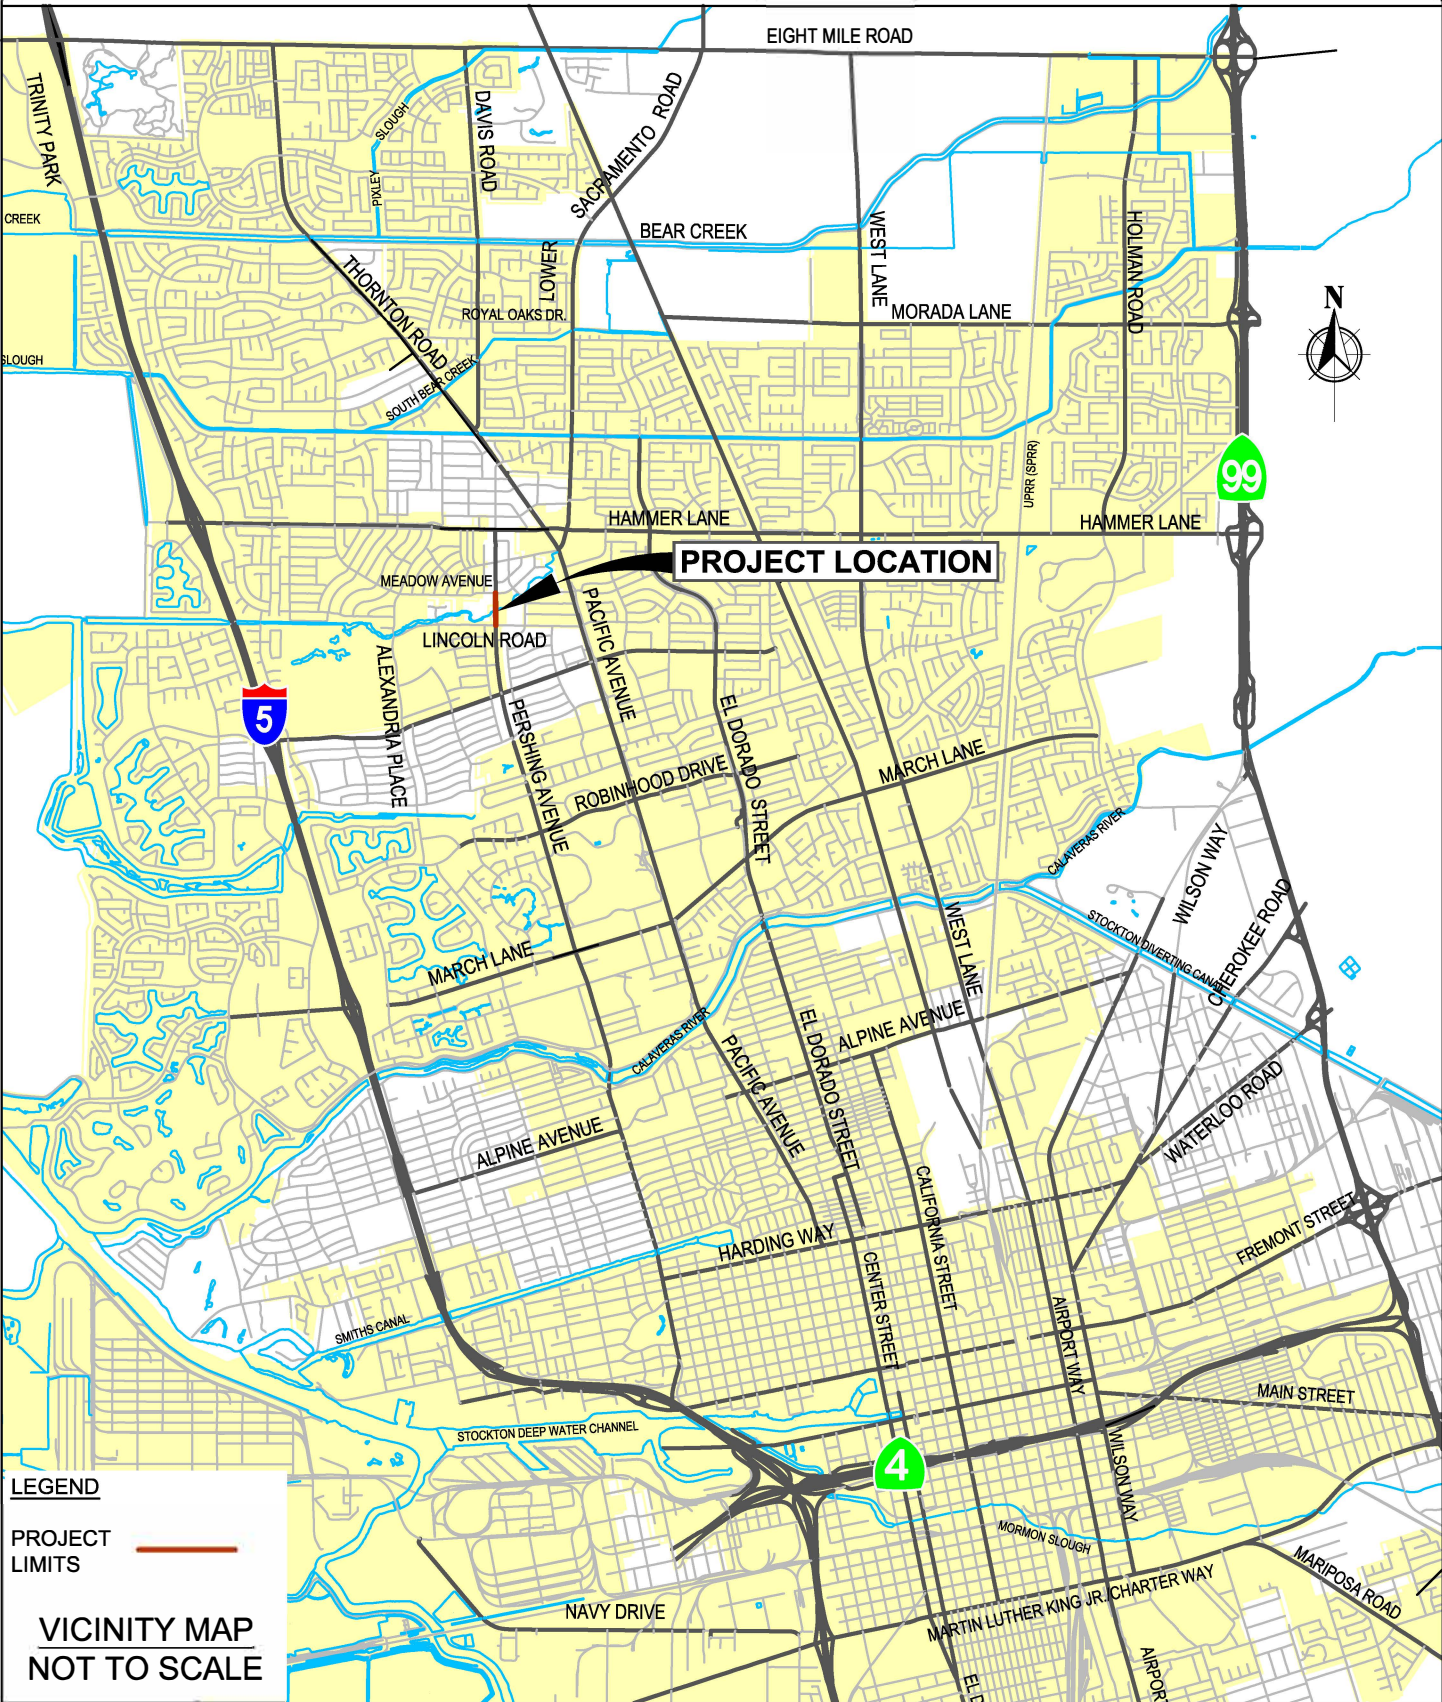

LEGEND

PROJECT LIMITS 

VICINITY MAP
NOT TO SCALE