


# DIGITAL CAMERA REPLACEMENT

## CITY PROJECT NO. WARP506

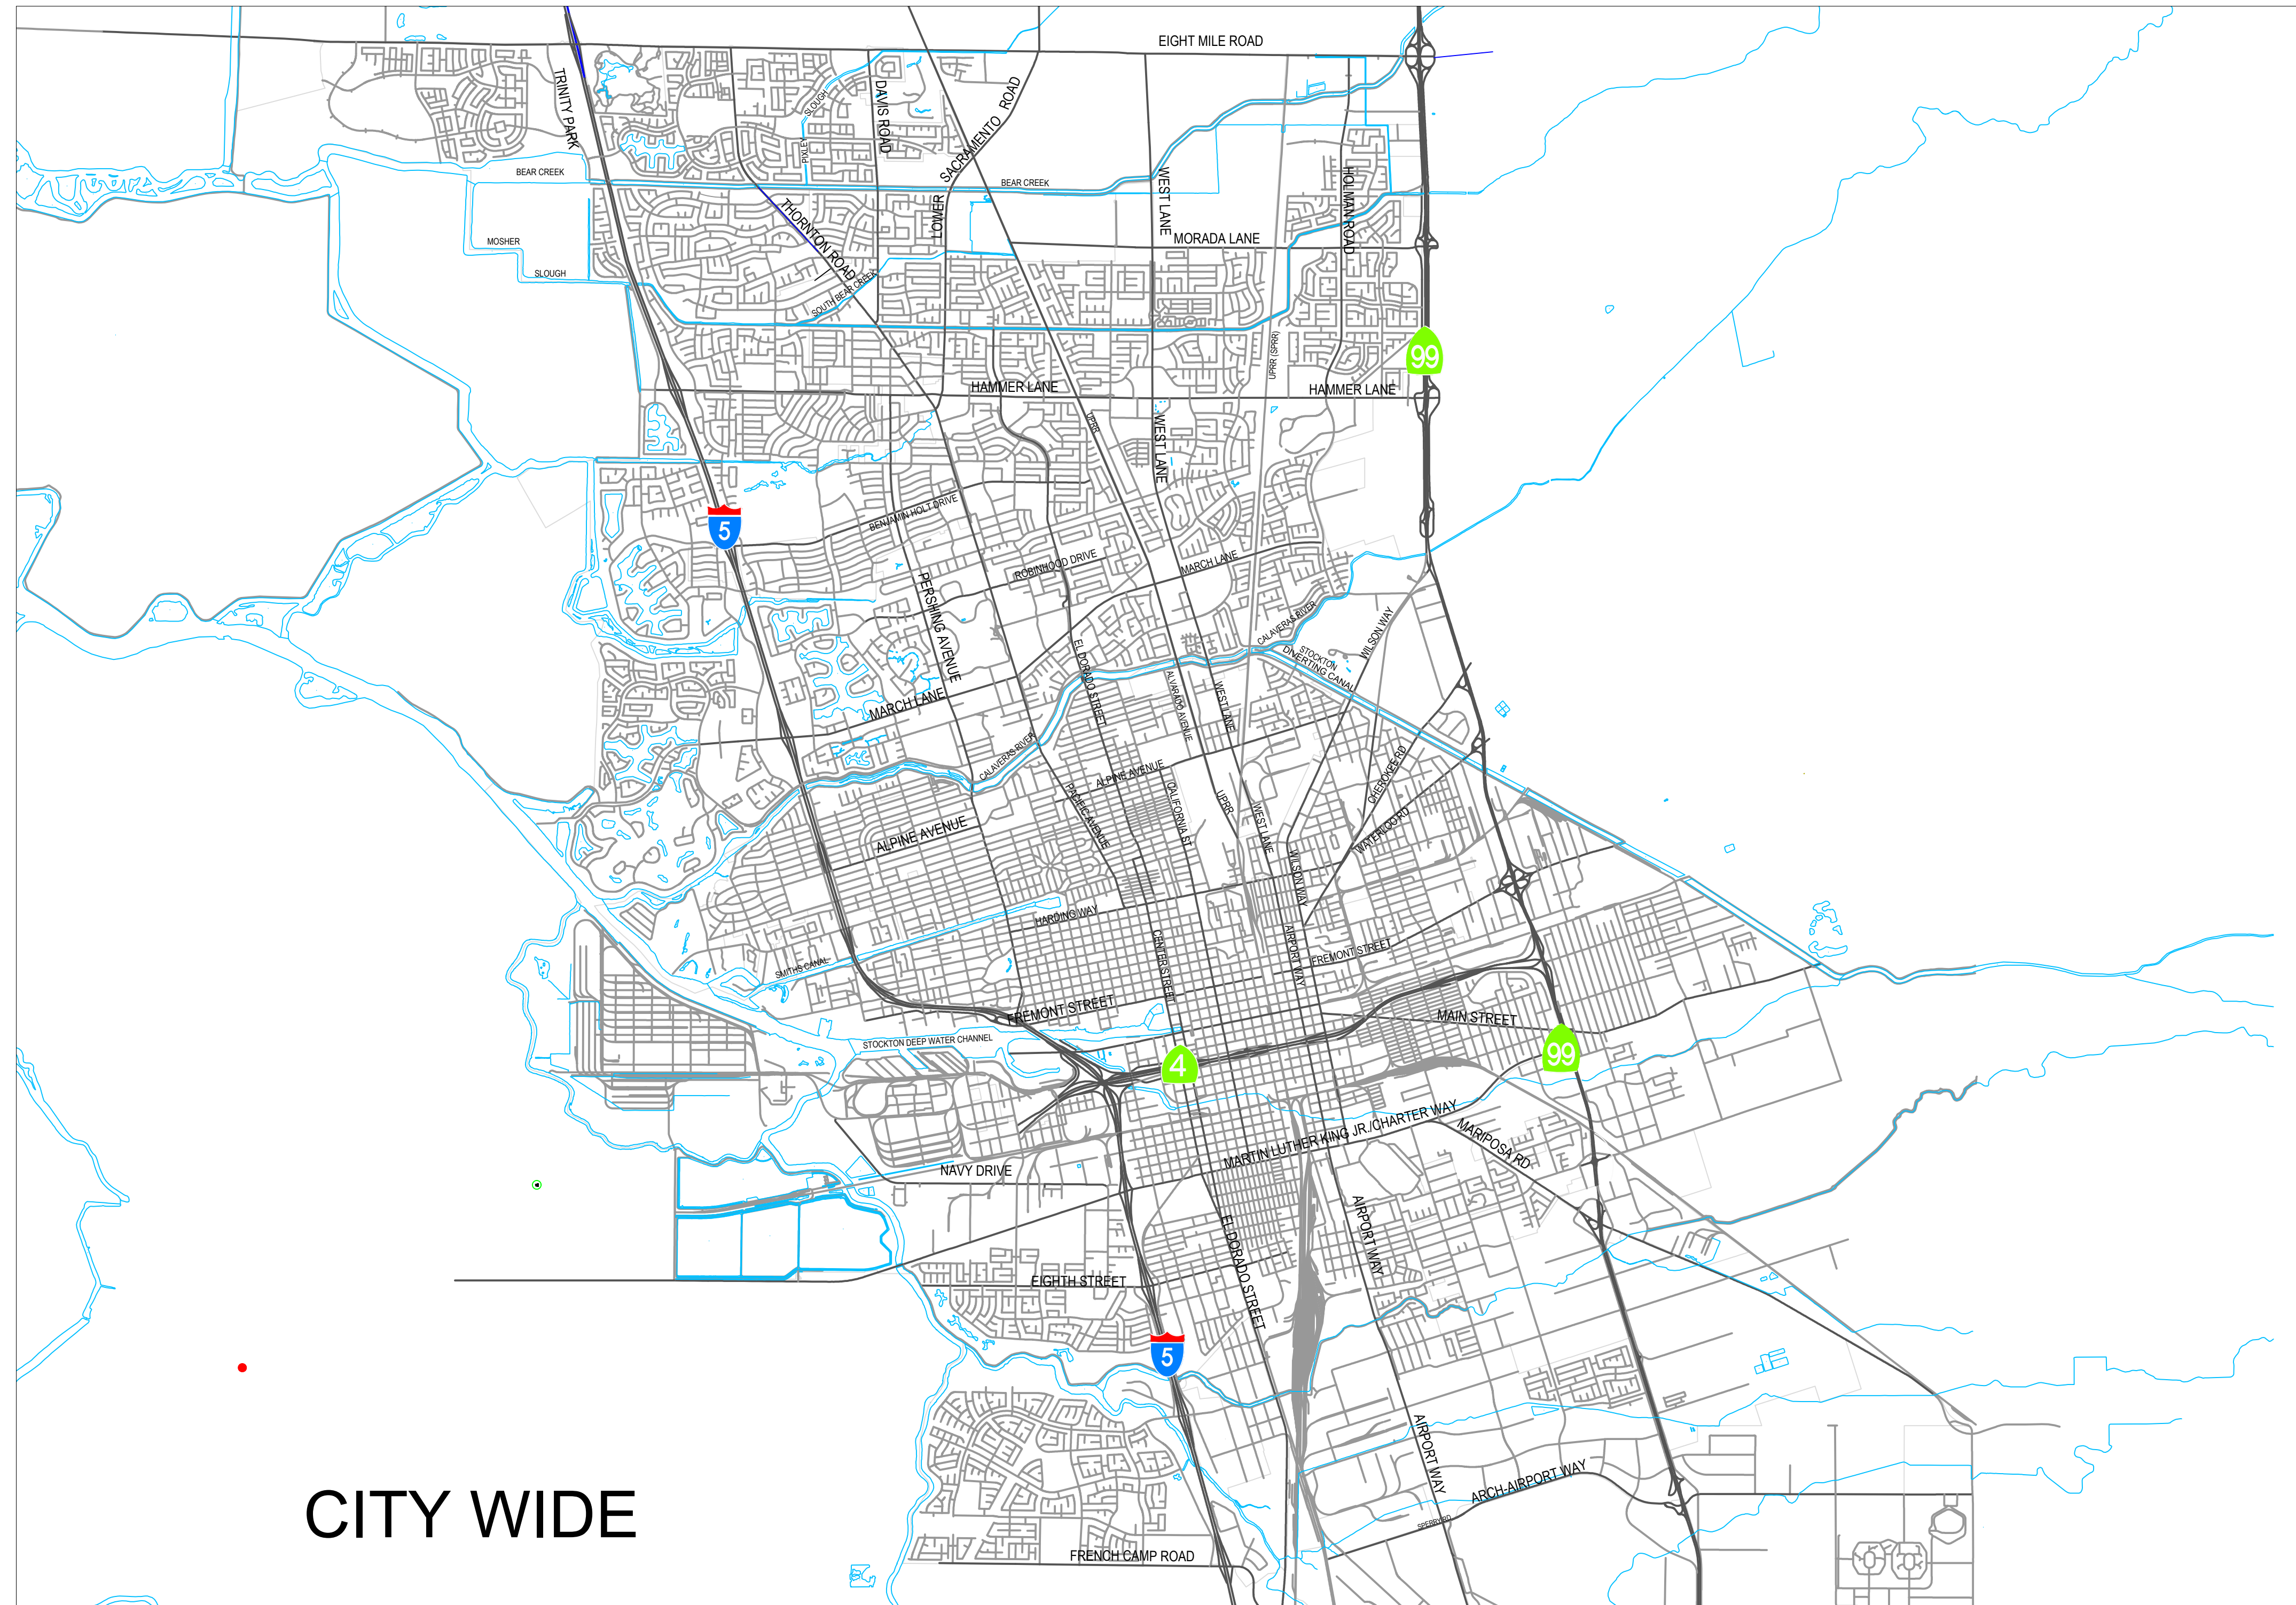

CITY WIDE

VICINITY MAP

DIGITAL CAMERA REPLACEMENT

|                 |             |
|-----------------|-------------|
| SCALE: N.T.S.   | SHEET NO.   |
| DESIGNED BY: RN | 1           |
| DRAWN BY: RN    | OF 9 SHTS   |
| CHECKED BY: DY  | PROJECT NO. |
| RECORD DWG:     | WARP506     |

# Exhibit 2 - Project Vicinity Map

GENERAL NOTES

1. THESE PLANS ARE HEREBY MADE PART OF THE CONTRACT SPECIFICATIONS FOR THIS PROJECT.
2. ALL WORK AND MATERIAL EMBRACED IN THIS PROJECT SHALL BE DONE IN ACCORDANCE WITH APPLICABLE PROVISIONS OF THE CITY OF STOCKTON, DEPT. OF PUBLIC WORKS, STANDARD SPECIFICATIONS AND PLANS, THE LATEST EDITIONS OF CALTRANS STANDARD PLANS AND SPECIFICATIONS, AND IN ACCORDANCE WITH THE SPECIAL PROVISIONS OF THIS PROJECT.
3. CONTRACTOR SHALL RETURN ALL EXISTING & SALVAGEABLE EQUIPMENT AND SIGNS TO THE CITY OF STOCKTON CORPORATION YARD AT 1465 SOUTH LINCOLN STREET, STOCKTON, CALIFORNIA, 95206. CONTRACTOR SHALL NOTIFY THE CORP. YARD AT (209)937-8534 A MINIMUM OF 72 HOURS IN ADVANCE OF DELIVERY.
4. CONDUITS RUNNING FROM PULL BOX TO HAND HOLE AND HAND HOLE TO HAND HOLE SHALL BE A MINIMUM 2" DIA. UNLESS OTHERWISE NOTED.
5. THE CONTRACTOR SHALL CONTACT THE CITY OF STOCKTON PUBLIC WORKS DEPARTMENT (209-937-8381) FOR A PRE-CONSTRUCTION CONFERENCE AFTER THE AWARD OF CONTRACT AND AT LEAST 72 HOURS IN ADVANCE OF WORK.
6. FLASHING INDICATIONS SHALL FLASH IN RED ON ALL PHASES.
7. THESE PLANS SHALL BE ACCOMPANIED BY SEPARATE SET OF SPECIAL PROVISIONS.
8. THE CONTRACTOR SHALL NOT PROCEED WITH ANY WORK CALLED FOR ON THESE PLANS UNTIL THE CITY ENGINEER'S SIGNATURE OF APPROVAL IS AFFIXED HEREON AND ALL APPLICABLE PERMITS HAVE BEEN OBTAINED. AN APPROVED SET OF PLANS SHALL BE ON THE JOB SITE DURING ANY CONSTRUCTION.
9. THE CONTRACTOR SHALL BE RESPONSIBLE FOR REPORTING ALL CONFLICTS, ERRORS, OMISSIONS, ETC. TO THE ENGINEER IMMEDIATELY UPON DISCOVERY. IF SO DIRECTED BY THE ENGINEER, THE CONTRACTOR SHALL STOP WORK UNTIL REMEDIAL ACTION CAN BE TAKEN. ANY COSTS RESULTING FROM THE CONTRACTOR'S FAILURE TO REPORT OR FAILURE TO STOP WORK AS DIRECTED WILL BE THE RESPONSIBILITY OF THE CONTRACTOR.
10. THE CONTRACTOR SHALL ASSUME SOLE AND COMPLETE RESPONSIBILITY FOR JOB SITE CONDITIONS DURING THE COURSE OF CONSTRUCTION OF THIS PROJECT, INCLUDING SAFETY OF ALL PERSONS AND PROPERTY; THAT THIS REQUIREMENT SHALL APPLY CONTINUOUSLY AND NOT BE LIMITED TO NORMAL WORKING HOURS; AND THAT THE CONTRACTOR SHALL DEFEND, INDEMNIFY AND HOLD THE OWNER AND ENGINEER HARMLESS FROM ANY AND ALL LIABILITY, REAL OR ALLEGED IN CONNECTION WITH THE PERFORMANCE OF WORK ON THIS PROJECT, EXCEPT FOR LIABILITY ARISING FROM THE SOLE NEGLIGENCE OF THE OWNER OR ENGINEER.
11. THE CONTRACTOR SHALL MAKE AN ON-SITE INSPECTION PRIOR TO PROVIDING ANY BIDS TO DETERMINE ANY AND ALL ITEMS NECESSARY TO PERFORM A COMPLETE AND ACCEPTABLE JOB.
12. CONDUIT ROUTING SHOWN IS ESSENTIALLY DIAGRAMMATIC. CONTRACTOR SHALL LAYOUT RUNS TO SUIT FIELD CONDITIONS AND THE COORDINATION REQUIREMENTS OF UTILITIES OR ANY OTHER TRADES, AND TO THE SATISFACTION OF THE CITY OF STOCKTON. UPON COMPLETION OF CONDUIT INSTALLATION, THE ACTUAL LOCATION OF THE CONDUITS SHALL BE NOTED ON AN AS-BUILT SET OF PRINTS AND FURNISHED TO THE CITY.
13. ATTENTION IS CALLED TO: SECTION 1540(A) (1) OF THE CONSTRUCTION SAFETY ORDERS (TITLE 8 CALIFORNIA ADMINISTRATION CODE SECTION 1540), ISSUED BY THE OCCUPATIONAL SAFETY AND HEALTH STANDARDS BOARD PURSUANT TO THE CALIFORNIA OCCUPATIONAL SAFETY AND HEALTH ACT OF 1973, AS AMENDED, WHICH STATES:  

"PRIOR TO OPENING AN EXCAVATION, EFFORT SHALL BE MADE TO DETERMINE WHETHER UNDERGROUND INSTALLATION I.E., SEWER, WATER, FUEL, ELECTRIC LINES, ETC., WILL BE ENCOUNTERED AND, IF SO, WHETHER SUCH UNDERGROUND INSTALLATIONS ARE LOCATED. WHEN THE EXCAVATION APPROACHES THE APPROXIMATE LOCATION OF SUCH AN INSTALLATION, THE EXACT LOCATION SHALL BE DETERMINED BY CAREFUL PROBING OR HAND DIGGING AND WHEN IT IS UNCOVERED, ADEQUATE PROTECTION SHALL BE PROVIDED FOR THE EXISTING INSTALLATION. ALL KNOWN OWNERS OF UNDERGROUND FACILITIES IN THE AREA CONCERNED SHALL BE ADVISED OF PROPOSED WORK AT LEAST 48 HOURS PRIOR TO THE START OF ACTUAL EXCAVATION."
14. EXISTING STORM DRAIN CATCH BASIN SHALL BE PROTECTED IN PLACE.
15. THE CONTRACTOR SHALL USE CABLE LOOSENER (CAT#CF128 MADE BY POLYWATER COMPANY) TO LOOSEN THE CONDUITS. THE CONTRACTOR SHALL ALSO USE PULLING LUBRICANT RECOMMENDED BY INNERDUCT MANUFACTURER "IDEAL COMPANY" CALLED AQUA-GEL II FOR PULLING WIRES, AND A PULL TAPE CONFORMING TO THE PROVISION DESCRIBED UNDER "CONDUIT", ELSEWHERE IN THE SPECIAL PROVISION.
16. THE CONTRACTOR SHALL BE RESPONSIBLE FOR ALL PERMITS, INCLUDING THE ENCROACHMENT PERMIT FROM CALTRANS AND LICENSES REQUIRED TO COMPLETE THE PROJECT.
17. THE EXISTING TRAFFIC SIGNAL SYSTEMS SHALL BE KEPT IN EFFECTIVE OPERATION DURING THE PROGRESS OF THE WORK.
18. THE CONTRACTOR SHALL BE HELD RESPONSIBLE FOR ANY FIELD CHANGES MADE WITHOUT PRIOR WRITTEN AUTHORIZATION FROM THE CITY'S REPRESENTATIVE.

| DIGITAL CAMERA REPLACEMENT |  |             |
|----------------------------|--|-------------|
| SCALE: N.T.S.              |  | SHEET NO.   |
| DESIGNED BY: RN            |  | 2           |
| DRAWN BY: RN               |  | OF 9 SHTS   |
| CHECKED BY: DY             |  | PROJECT NO. |
| RECORD DWG:                |  | WARP506     |

## Exhibit 2 - Project Vicinity Map

| CHANNEL NO. 63 |                 |           |             |            |                  |
|----------------|-----------------|-----------|-------------|------------|------------------|
| CAMERA NO.     | STREET 1        | STREET 2  | IP ADDRESS  | MOUNTING   | WI-FI EQUIPMENT? |
| 151            | AIRPORT WY      | RALPH AVE | 10.45.9.161 | POLE MOUNT | NO               |
| 225            | ARCH AIRPORT RD | QANTAS LN | 10.45.9.41  | POLE MOUNT | NO               |
| 284            | ARCH AIRPORT RD | B ST      | 10.45.10.25 | LUMINAIRE  | NO               |

| CHANNEL NO. 26 |               |                   |             |            |                  |
|----------------|---------------|-------------------|-------------|------------|------------------|
| CAMERA NO.     | STREET 1      | STREET 2          | IP ADDRESS  | MOUNTING   | WI-FI EQUIPMENT? |
| 220            | THORNTON RD   | ESTATE DR         | 10.45.9.230 | POLE MOUNT | NO               |
| 51             | THORNTON RD   | WHISTLER WY       | 10.45.9.61  | POLE MOUNT | NO               |
| 96             | THORNTON RD   | A.G. SPANOS NORTH | 10.45.9.106 | POLE MOUNT | NO               |
| 95             | EIGHT MILE RD | THORNTON RD       | 10.45.9.105 | POLE MOUNT | NO               |

| CHANNEL NO. 72 |               |                |             |            |                  |
|----------------|---------------|----------------|-------------|------------|------------------|
| CAMERA NO.     | STREET 1      | STREET 2       | IP ADDRESS  | MOUNTING   | WI-FI EQUIPMENT? |
| 102            | EIGHT MILE RD | TRINITY PKWY   | 10.45.9.112 | POLE MOUNT | NO               |
| 153            | TRINITY PKWY  | SCOTT CREEK DR | 10.45.9.163 | POLE MOUNT | NO               |
| 154            | TRINITY PKWY  | TARGET DRWY    | 10.45.9.164 | POLE MOUNT | NO               |
| 155            | TRINITY PKWY  | COSUMNES DR    | 10.45.9.165 | POLE MOUNT | NO               |
| 127            | TRINITY PKWY  | MCAULIFFE RD   | 10.45.9.109 | POLE MOUNT | NO               |

| CHANNEL NO. 14 |           |               |             |            |                  |
|----------------|-----------|---------------|-------------|------------|------------------|
| CAMERA NO.     | STREET 1  | STREET 2      | IP ADDRESS  | MOUNTING   | WI-FI EQUIPMENT? |
| 162            | HAMMER LN | PERSHING AVE  | 10.45.9.172 | LUMINAIRE  | NO               |
| 3              | HAMMER LN | ALEXANDRIA PL | 10.45.9.13  | POLE MOUNT | NO               |
| 661            | HAMMER LN | DON AVE       | 10.45.16.15 | POLE MOUNT | YES              |
| 173            | HAMMER LN | RICHLAND WY   | 10.45.9.183 | POLE MOUNT | NO               |
| 63             | HAMMER LN | KELLEY DR     | 10.45.9.73  | POLE MOUNT | NO               |

| CHANNEL NO. 18 |                  |                  |             |            |                  |
|----------------|------------------|------------------|-------------|------------|------------------|
| CAMERA NO.     | STREET 1         | STREET 2         | IP ADDRESS  | MOUNTING   | WI-FI EQUIPMENT? |
| 121            | PERSHING AVE     | SWAIN RD         | 10.45.9.109 | LUMINAIRE  | NO               |
| 288            | PERSHING AVE     | DOUGLAS RD       | 10.45.10.19 | LUMINAIRE  | NO               |
| 64             | PERSHING AVE     | BENJAMIN HOLT DR | 10.45.9.74  | POLE MOUNT | NO               |
| 287            | PERSHING AVE     | LINCOLN AVE      | 10.45.10.18 | LUMINAIRE  | NO               |
| 202            | BENJAMIN HOLT DR | GETTYSBURG PL    | 10.45.9.212 | POLE MOUNT | NO               |

| CHANNEL NO. 57 |               |              |             |            |                  |
|----------------|---------------|--------------|-------------|------------|------------------|
| CAMERA NO.     | STREET 1      | STREET 2     | IP ADDRESS  | MOUNTING   | WI-FI EQUIPMENT? |
| 122            | EIGHT MILE RD | MARLETTE RD  | 10.45.9.132 | POLE MOUNT | NO               |
| 279            | EIGHT MILE RD | LOWER SAC RD | 10.45.10.11 | POLE MOUNT | NO               |

| CHANNEL NO. 16 |           |                |             |            |                  |
|----------------|-----------|----------------|-------------|------------|------------------|
| CAMERA NO.     | STREET 1  | STREET 2       | IP ADDRESS  | MOUNTING   | WI-FI EQUIPMENT? |
| 651            | HAMMER LN | LORRAINE AVE   | 10.45.16.11 | POLE MOUNT | YES              |
| 652            | HAMMER LN | PAVILION PLAZA | 10.45.16.26 | POLE MOUNT | NO               |

| CHANNEL NO. 4 |                  |               |             |           |                  |
|---------------|------------------|---------------|-------------|-----------|------------------|
| CAMERA NO.    | STREET 1         | STREET 2      | IP ADDRESS  | MOUNTING  | WI-FI EQUIPMENT? |
| 146           | PACIFIC AVE      | DOUGLAS RD    | 10.45.9.156 | LUMINAIRE | NO               |
| 217           | BENJAMIN HOLT DR | INGLEWOOD AVE | 10.45.9.227 | LUMINAIRE | NO               |

| CHANNEL NO. 2 |             |            |             |            |                  |
|---------------|-------------|------------|-------------|------------|------------------|
| CAMERA NO.    | STREET 1    | STREET 2   | IP ADDRESS  | MOUNTING   | WI-FI EQUIPMENT? |
| 35            | PACIFIC AVE | CASTLE ST  | 10.45.9.45  | LUMINAIRE  | NO               |
| 129           | PACIFIC AVE | ALPINE AVE | 10.45.9.109 | POLE MOUNT | NO               |
| 130           | PACIFIC AVE | KNOLES WAY | 10.45.9.140 | POLE MOUNT | NO               |

SUBTOTAL: 31 CAMERAS

| DIGITAL CAMERA REPLACEMENT |  |             |
|----------------------------|--|-------------|
| SCALE: N.T.S.              |  | SHEET NO.   |
| DESIGNED BY: RN            |  | 3           |
| DRAWN BY: RN               |  | OF 9 SHTS   |
| CHECKED BY: DY             |  | PROJECT NO. |
| RECORD DWG:                |  | WARP506     |

## Exhibit 2 - Project Vicinity Map

| CHANNEL NO. 25 |             |                |               |            |                  |
|----------------|-------------|----------------|---------------|------------|------------------|
| CAMERA NO.     | STREET 1    | STREET 2       | IP ADDRESS    | MOUNTING   | WI-FI EQUIPMENT? |
| 292            | THORNTON RD | PERSHING AVE   | 10.45.10.34   | POLE MOUNT | NO               |
| 80             | THORNTON RD | DAVIS RD       | 10.45.9.90    | POLE MOUNT | NO               |
| 295            | THORNTON RD | WAGNER HEIGHTS | 10.45.10.37   | POLE MOUNT | YES              |
| 293            | THORNTON RD | OTTO DR        | 10.45.10.35   | POLE MOUNT | NO               |
| 54             | DAVIS RD    | WAGNER HEIGHTS | 10.45.9.64    | POLE MOUNT | NO               |
| 294            | THORNTON RD | STANFIELD DR   | 10.45.10.36   | POLE MOUNT | NO               |
| 612            | HICKOCK DR  | HICKOCK CT     | 10.45.237.122 | POLE MOUNT | YES              |

| CHANNEL NO. 70 |                   |                |             |            |                  |
|----------------|-------------------|----------------|-------------|------------|------------------|
| CAMERA NO.     | STREET 1          | STREET 2       | IP ADDRESS  | MOUNTING   | WI-FI EQUIPMENT? |
| 278            | CAROLYN WESTON    | MCDOUGALD BLVD | 10.45.10.16 | POLE MOUNT | NO               |
| 257            | CAROLYN WESTON    | EWS WOODS BLVD | 10.45.9.119 | POLE MOUNT | YES              |
| 258            | WILLIAM MOSS BLVD | EWS WOODS BLVD | 10.45.9.111 | POLE MOUNT | NO               |
| 260            | HENRY LONG BLVD   | EWS WOODS BLVD | 10.45.9.117 | POLE MOUNT | NO               |
| 259            | FRENCH CAMP RD    | MCCUEN AVE     | 10.45.9.115 | POLE MOUNT | NO               |

| CHANNEL NO. 54 |          |             |             |            |                  |
|----------------|----------|-------------|-------------|------------|------------------|
| CAMERA NO.     | STREET 1 | STREET 2    | IP ADDRESS  | MOUNTING   | WI-FI EQUIPMENT? |
| 212            | MLK BLVD | WILSON WY   | 10.45.9.222 | POLE MOUNT | NO               |
| 269            | MLK BLVD | B ST        | 10.45.9.133 | LUMINAIRE  | NO               |
| 270            | MLK BLVD | MARIPOSA RD | 10.45.9.135 | LUMINAIRE  | NO               |

| CHANNEL NO. 10 |          |                |             |            |                  |
|----------------|----------|----------------|-------------|------------|------------------|
| CAMERA NO.     | STREET 1 | STREET 2       | IP ADDRESS  | MOUNTING   | WI-FI EQUIPMENT? |
| 20             | MARCH LN | BROOKESIDE RD  | 10.45.9.30  | POLE MOUNT | NO               |
| 271            | MARCH LN | MORNINGSIDE DR | 10.45.9.137 | POLE MOUNT | NO               |
| 272            | MARCH LN | ST ANDREWS DR  | 10.45.9.139 | POLE MOUNT | NO               |

| CHANNEL NO. 22 |                      |            |            |            |                  |
|----------------|----------------------|------------|------------|------------|------------------|
| CAMERA NO.     | STREET 1             | STREET 2   | IP ADDRESS | MOUNTING   | WI-FI EQUIPMENT? |
| 65             | WEST LN / AIRPORT WY | HARDING WY | 10.45.9.75 | POLE MOUNT | NO               |
| 23             | WILSON WY            | HARDING WY | 10.45.9.33 | POLE MOUNT | NO               |

| CHANNEL NO. 28 |            |            |             |            |                  |
|----------------|------------|------------|-------------|------------|------------------|
| CAMERA NO.     | STREET 1   | STREET 2   | IP ADDRESS  | MOUNTING   | WI-FI EQUIPMENT? |
| 135            | FREMONT ST | AIRPORT WY | 10.45.9.145 | POLE MOUNT | NO               |
| 77             | FREMONT ST | WILSON WY  | 10.45.9.87  | POLE MOUNT | NO               |
| 134            | OAK ST     | AIRPORT WY | 10.45.9.144 | POLE MOUNT | NO               |
| 133            | PARK ST    | AIRPORT WY | 10.45.9.109 | POLE MOUNT | NO               |
| 124            | WILSON WY  | PARK ST    | 10.45.9.134 | LUMINAIRE  | NO               |

| CHANNEL NO. 23 |          |                  |             |            |                  |
|----------------|----------|------------------|-------------|------------|------------------|
| CAMERA NO.     | STREET 1 | STREET 2         | IP ADDRESS  | MOUNTING   | WI-FI EQUIPMENT? |
| 281            | WEST LN  | BOURBON ST       | 10.45.10.13 | POLE MOUNT | NO               |
| 48             | WEST LN  | ENTERPRISE ST    | 10.45.9.58  | POLE MOUNT | NO               |
| 656            | WEST LN  | BIANCHI RD       | 10.45.16.28 | POLE MOUNT | YES              |
| 659            | WEST LN  | SWAIN RD         | 10.45.16.31 | POLE MOUNT | NO               |
| 4              | WEST LN  | HAMMERTOWN DR    | 10.45.9.14  | POLE MOUNT | NO               |
| 649            | SWAIN RD | TAM O'SHANTER DR | 10.45.16.14 | POLE MOUNT | YES              |
| 660            | SWAIN RD | KERMIT LN        | 10.45.16.30 | POLE MOUNT | NO               |

**SUBTOTAL: 32 CAMERAS**

| DIGITAL CAMERA REPLACEMENT |  |             |
|----------------------------|--|-------------|
| SCALE: N.T.S.              |  | SHEET NO.   |
| DESIGNED BY: RN            |  | 4           |
| DRAWN BY: RN               |  | OF 9 SHTS   |
| CHECKED BY: DY             |  | PROJECT NO. |
| RECORD DWG:                |  | WARP506     |

## Exhibit 2 - Project Vicinity Map

| CHANNEL NO. 8 |               |               |             |            |                  |
|---------------|---------------|---------------|-------------|------------|------------------|
| CAMERA NO.    | STREET 1      | STREET 2      | IP ADDRESS  | MOUNTING   | WI-FI EQUIPMENT? |
| 89            | MARCH LN      | MONTAUBAN AVE | 10.45.9.99  | POLE MOUNT | NO               |
| 171           | MONTAUBAN AVE | LORRAINE AVE  | 10.45.9.181 | POLE MOUNT | NO               |
| 42            | MARCH LN      | FRED RUSSO DR | 10.45.9.52  | POLE MOUNT | NO               |
| 207           | MARCH LN      | HOLMAN RD     | 10.45.9.217 | POLE MOUNT | NO               |
| 208           | HOLMAN RD     | GOLD BROOK DR | 10.45.9.218 | POLE MOUNT | NO               |

| CHANNEL NO. 9 |               |               |             |            |                  |
|---------------|---------------|---------------|-------------|------------|------------------|
| CAMERA NO.    | STREET 1      | STREET 2      | IP ADDRESS  | MOUNTING   | WI-FI EQUIPMENT? |
| 94            | MARCH LN      | HOLIDAY DR    | 10.45.9.104 | POLE MOUNT | NO               |
| 163           | MARCH LN      | EL DORADO ST  | 10.45.9.173 | POLE MOUNT | YES              |
| 164           | MARCH LN      | YOKUTS AVE    | 10.45.9.174 | POLE MOUNT | NO               |
| 283           | CLAREMONT AVE | YOKUTS AVE    | 10.45.10.15 | LUMINAIRE  | NO               |
| 56            | MARCH LN      | CLAREMONT AVE | 10.45.9.66  | POLE MOUNT | NO               |

| CHANNEL NO. 11 |              |                  |             |            |                  |
|----------------|--------------|------------------|-------------|------------|------------------|
| CAMERA NO.     | STREET 1     | STREET 2         | IP ADDRESS  | MOUNTING   | WI-FI EQUIPMENT? |
| 147            | EL DORADO ST | SWAIN RD         | 10.45.9.157 | POLE MOUNT | NO               |
| 290            | EL DORADO ST | DUNCAN AVE       | 10.45.10.32 | LUMINAIRE  | NO               |
| 669            | EL DORADO ST | BENJAMIN HOLT DR | 10.45.16.27 | POLE MOUNT | YES              |

| CHANNEL NO. 73 |           |                |             |            |                  |
|----------------|-----------|----------------|-------------|------------|------------------|
| CAMERA NO.     | STREET 1  | STREET 2       | IP ADDRESS  | MOUNTING   | WI-FI EQUIPMENT? |
| 232            | MORADA LN | DIAMOND BAR RD | 10.45.9.242 | POLE MOUNT | NO               |

| CHANNEL NO. 31 |           |           |             |            |                  |
|----------------|-----------|-----------|-------------|------------|------------------|
| CAMERA NO.     | STREET 1  | STREET 2  | IP ADDRESS  | MOUNTING   | WI-FI EQUIPMENT? |
| 50             | MINER AVE | WILSON WY | 10.45.9.60  | POLE MOUNT | NO               |
| 227            | MAIN ST   | WILSON WY | 10.45.9.237 | POLE MOUNT | NO               |
| 123            | MARKET ST | WILSON WY | 10.45.9.109 | POLE MOUNT | NO               |

| CHANNEL NO. 52 |              |             |             |            |                  |
|----------------|--------------|-------------|-------------|------------|------------------|
| CAMERA NO.     | STREET 1     | STREET 2    | IP ADDRESS  | MOUNTING   | WI-FI EQUIPMENT? |
| 205            | CHARTER WY   | FRESNO AVE  | 10.45.9.215 | POLE MOUNT | NO               |
| 671            | 8TH ST       | LEVER BLVD  | 10.45.16.41 | POLE MOUNT | NO               |
| 672            | 8TH ST       | TURNPIKE RD | 10.45.16.42 | POLE MOUNT | NO               |
| 266            | CHARTER WY   | NAVY DR     | 10.45.9.127 | POLE MOUNT | NO               |
| N/A            | TILLIE LEWIS | NAVY DR     | N/A         | POLE MOUNT | NO               |
| 286            | TILLIE LEWIS | CHARTER WY  | 10.45.10.31 | POLE MOUNT | NO               |
| N/A            | NAVY DR      | HWY 4       | N/A         | POLE MOUNT | NO               |

| CHANNEL NO. 60 |          |            |               |            |                  |
|----------------|----------|------------|---------------|------------|------------------|
| CAMERA NO.     | STREET 1 | STREET 2   | IP ADDRESS    | MOUNTING   | WI-FI EQUIPMENT? |
| 78             | MAIN ST  | MARKET ST  | 10.45.9.88    | POLE MOUNT | NO               |
| 617            | MAIN ST  | D ST       | 10.45.239.110 | POLE MOUNT | YES              |
| 621            | MAIN ST  | FILBERT ST | 10.45.16.17   | POLE MOUNT | YES              |

| CHANNEL NO. 62 |             |                      |             |            |                  |
|----------------|-------------|----------------------|-------------|------------|------------------|
| CAMERA NO.     | STREET 1    | STREET 2             | IP ADDRESS  | MOUNTING   | WI-FI EQUIPMENT? |
| 261            | MARIPOSA RD | STAGECOACH RD        | 10.45.9.107 | POLE MOUNT | NO               |
| 264            | MARIPOSA RD | 99 FRONTAGE          | 10.45.9.125 | POLE MOUNT | NO               |
| 262            | MARIPOSA RD | SR-99 NB ON/OFF RAMP | 10.45.10.26 | POLE MOUNT | NO               |

| CHANNEL NO. 65 |                  |                    |             |            |                  |
|----------------|------------------|--------------------|-------------|------------|------------------|
| CAMERA NO.     | STREET 1         | STREET 2           | IP ADDRESS  | MOUNTING   | WI-FI EQUIPMENT? |
| 69             | BENJAMIN HOLT DR | I-5 SB ON/OFF RAMP | 10.45.9.79  | POLE MOUNT | NO               |
| 226            | BENJAMIN HOLT DR | HERNDON PL         | 10.45.9.236 | POLE MOUNT | NO               |
| 53             | BENJAMIN HOLT DR | CUMBERLAND PL      | 10.45.9.63  | POLE MOUNT | NO               |

SUBTOTAL: 33 CAMERAS

| DIGITAL CAMERA REPLACEMENT |  |             |
|----------------------------|--|-------------|
| SCALE: N.T.S.              |  | SHEET NO.   |
| DESIGNED BY: RN            |  | 5           |
| DRAWN BY: RN               |  | OF 9 SHTS   |
| CHECKED BY: DY             |  | PROJECT NO. |
| RECORD DWG:                |  | WARP506     |

## Exhibit 2 - Project Vicinity Map

| CHANNEL NO. 42 |           |              |             |            |                  |
|----------------|-----------|--------------|-------------|------------|------------------|
| CAMERA NO.     | STREET 1  | STREET 2     | IP ADDRESS  | MOUNTING   | WI-FI EQUIPMENT? |
| 117            | WEBER AVE | EL DORADO ST | 10.45.9.109 | POLE MOUNT | NO               |
| 118            | WEBER AVE | SUTTER AVE   | 10.45.9.128 | POLE MOUNT | NO               |
| 160            | WEBER AVE | AMERICAN ST  | 10.45.9.170 | LUMINAIRE  | NO               |

| CHANNEL NO. 43 |          |                |             |            |                  |
|----------------|----------|----------------|-------------|------------|------------------|
| CAMERA NO.     | STREET 1 | STREET 2       | IP ADDRESS  | MOUNTING   | WI-FI EQUIPMENT? |
| 165            | MAIN ST  | SAN JOAQUIN ST | 10.45.9.175 | POLE MOUNT | NO               |

| CHANNEL NO. 44 |          |             |             |            |                  |
|----------------|----------|-------------|-------------|------------|------------------|
| CAMERA NO.     | STREET 1 | STREET 2    | IP ADDRESS  | MOUNTING   | WI-FI EQUIPMENT? |
| 189            | MAIN ST  | AMERICAN ST | 10.45.9.199 | POLE MOUNT | NO               |

| CHANNEL NO. 27 |            |          |             |            |                  |
|----------------|------------|----------|-------------|------------|------------------|
| CAMERA NO.     | STREET 1   | STREET 2 | IP ADDRESS  | MOUNTING   | WI-FI EQUIPMENT? |
| 215            | ALPINE AVE | WEST LN  | 10.45.9.225 | POLE MOUNT | NO               |

| CHANNEL NO. 37 |           |              |             |            |                  |
|----------------|-----------|--------------|-------------|------------|------------------|
| CAMERA NO.     | STREET 1  | STREET 2     | IP ADDRESS  | MOUNTING   | WI-FI EQUIPMENT? |
| 174            | ACACIA ST | EL DORADO ST | 10.45.9.187 | POLE MOUNT | NO               |

| CHANNEL NO. 51 |            |               |            |            |                  |
|----------------|------------|---------------|------------|------------|------------------|
| CAMERA NO.     | STREET 1   | STREET 2      | IP ADDRESS | MOUNTING   | WI-FI EQUIPMENT? |
| 87             | FRESNO AVE | WASHINGTON ST | 10.45.9.97 | POLE MOUNT | NO               |

| CHANNEL NO. 38 |          |              |             |            |                  |
|----------------|----------|--------------|-------------|------------|------------------|
| CAMERA NO.     | STREET 1 | STREET 2     | IP ADDRESS  | MOUNTING   | WI-FI EQUIPMENT? |
| 275            | PARK ST  | HUNTER ST    | 10.45.9.147 | POLE MOUNT | YES              |
| 24             | PARK ST  | MADISON ST   | 10.45.9.34  | POLE MOUNT | NO               |
| 222            | PARK ST  | EL DORADO ST | 10.45.9.232 | POLE MOUNT | NO               |

| CHANNEL NO. 39 |          |            |             |            |                  |
|----------------|----------|------------|-------------|------------|------------------|
| CAMERA NO.     | STREET 1 | STREET 2   | IP ADDRESS  | MOUNTING   | WI-FI EQUIPMENT? |
| 280            | OAK ST   | MADISON ST | 10.45.10.12 | LUMINAIRE  | NO               |
| 108            | OAK ST   | CENTER ST  | 10.45.9.118 | POLE MOUNT | NO               |
| 111            | OAK ST   | HUNTER ST  | 10.45.9.109 | POLE MOUNT | NO               |

| CHANNEL NO. 40 |                    |              |             |            |                  |
|----------------|--------------------|--------------|-------------|------------|------------------|
| CAMERA NO.     | STREET 1           | STREET 2     | IP ADDRESS  | MOUNTING   | WI-FI EQUIPMENT? |
| 169            | FREMONT ST         | EL DORADO ST | 10.45.9.179 | POLE MOUNT | NO               |
| 109            | FREMONT ST         | CENTER ST    | 10.45.9.109 | POLE MOUNT | NO               |
| 107            | FREMONT ST         | MADISON ST   | 10.45.9.109 | POLE MOUNT | NO               |
| 137            | WEBER POINTE SHADE | CENTER ST    | 10.45.9.109 | POLE MOUNT | CONVERT TO WI-FI |
| 136            | WEBER POINTE NORTH | CENTER ST    | 10.45.9.146 | POLE MOUNT | CONVERT TO WI-FI |

| CHANNEL NO. 21 |              |            |             |            |                  |
|----------------|--------------|------------|-------------|------------|------------------|
| CAMERA NO.     | STREET 1     | STREET 2   | IP ADDRESS  | MOUNTING   | WI-FI EQUIPMENT? |
| 100            | PERSHING AVE | FREMONT ST | 10.45.9.110 | POLE MOUNT | NO               |
| 120            | PERSHING AVE | ACACIA ST  | 10.45.9.130 | POLE MOUNT | NO               |
| 33             | PERSHING AVE | HARDING WY | 10.45.9.43  | POLE MOUNT | NO               |

| CHANNEL NO. 1 |             |              |            |            |                  |
|---------------|-------------|--------------|------------|------------|------------------|
| CAMERA NO.    | STREET 1    | STREET 2     | IP ADDRESS | MOUNTING   | WI-FI EQUIPMENT? |
| 45            | HARDING WAY | CENTER ST    | 10.45.9.55 | LUMINAIRE  | NO               |
| 34            | PACIFIC AVE | MAPLE ST     | 10.45.9.44 | POLE MOUNT | NO               |
| 40            | PACIFIC AVE | CLEVELAND ST | 10.45.9.50 | LUMINAIRE  | NO               |

SUBTOTAL: 25 CAMERAS

| DIGITAL CAMERA REPLACEMENT |  |             |
|----------------------------|--|-------------|
| SCALE: N.T.S.              |  | SHEET NO.   |
| DESIGNED BY: RN            |  | 6           |
| DRAWN BY: RN               |  | OF 9 SHTS   |
| CHECKED BY: DY             |  | PROJECT NO. |
| RECORD DWG:                |  | WARP506     |

## Exhibit 2 - Project Vicinity Map

| CHANNEL NO. 24 |               |                  |             |            |                  |
|----------------|---------------|------------------|-------------|------------|------------------|
| CAMERA NO.     | STREET 1      | STREET 2         | IP ADDRESS  | MOUNTING   | WI-FI EQUIPMENT? |
| 144            | WEST LN       | KNICKERBOCKER DR | 10.45.9.154 | POLE MOUNT | NO               |
| 191            | TAM O'SHANTER | CASTLE OAKS DR   | 10.45.9.201 | LUMINAIRE  | NO               |
| 670            | WEST LN       | MORADA LN        | 10.45.16.38 | POLE MOUNT | NO               |
| 667            | MORADA LN     | MCNAIR LN        | 10.45.16.16 | POLE MOUNT | YES              |

| CHANNEL NO. 66 |                     |                   |             |            |                  |
|----------------|---------------------|-------------------|-------------|------------|------------------|
| CAMERA NO.     | STREET 1            | STREET 2          | IP ADDRESS  | MOUNTING   | WI-FI EQUIPMENT? |
| 209            | LOWER SACRAMENTO RD | PONCE DE LEON AVE | 10.45.9.219 | POLE MOUNT | NO               |


| CHANNEL NO. 30 |            |           |             |            |                  |
|----------------|------------|-----------|-------------|------------|------------------|
| CAMERA NO.     | STREET 1   | STREET 2  | IP ADDRESS  | MOUNTING   | WI-FI EQUIPMENT? |
| 277            | FILBERT ST | POPLAR ST | 10.45.9.151 | POLE MOUNT | NO               |

| CHANNEL NO. 67 |             |                |             |            |                  |
|----------------|-------------|----------------|-------------|------------|------------------|
| CAMERA NO.     | STREET 1    | STREET 2       | IP ADDRESS  | MOUNTING   | WI-FI EQUIPMENT? |
| 26             | MARINA WEST | W WEBER AVE    | 10.45.9.36  | POLE MOUNT | NO               |
| 27             | MARINA EAST | TULEBURG LEEVE | 10.45.9.37  | POLE MOUNT | NO               |
| 119            | WEBER AVE   | LINCOLN ST     | 10.45.9.109 | POLE MOUNT | YES              |

**SUBTOTAL: 9 CAMERAS**

| DIGITAL CAMERA REPLACEMENT |  |             |
|----------------------------|--|-------------|
| SCALE: N.T.S.              |  | SHEET NO.   |
| DESIGNED BY: RN            |  | 7           |
| DRAWN BY: RN               |  | OF 9 SHTS   |
| CHECKED BY: DY             |  | PROJECT NO. |
| RECORD DWG:                |  | WARP506     |

# Exhibit 2 - Project Vicinity Map

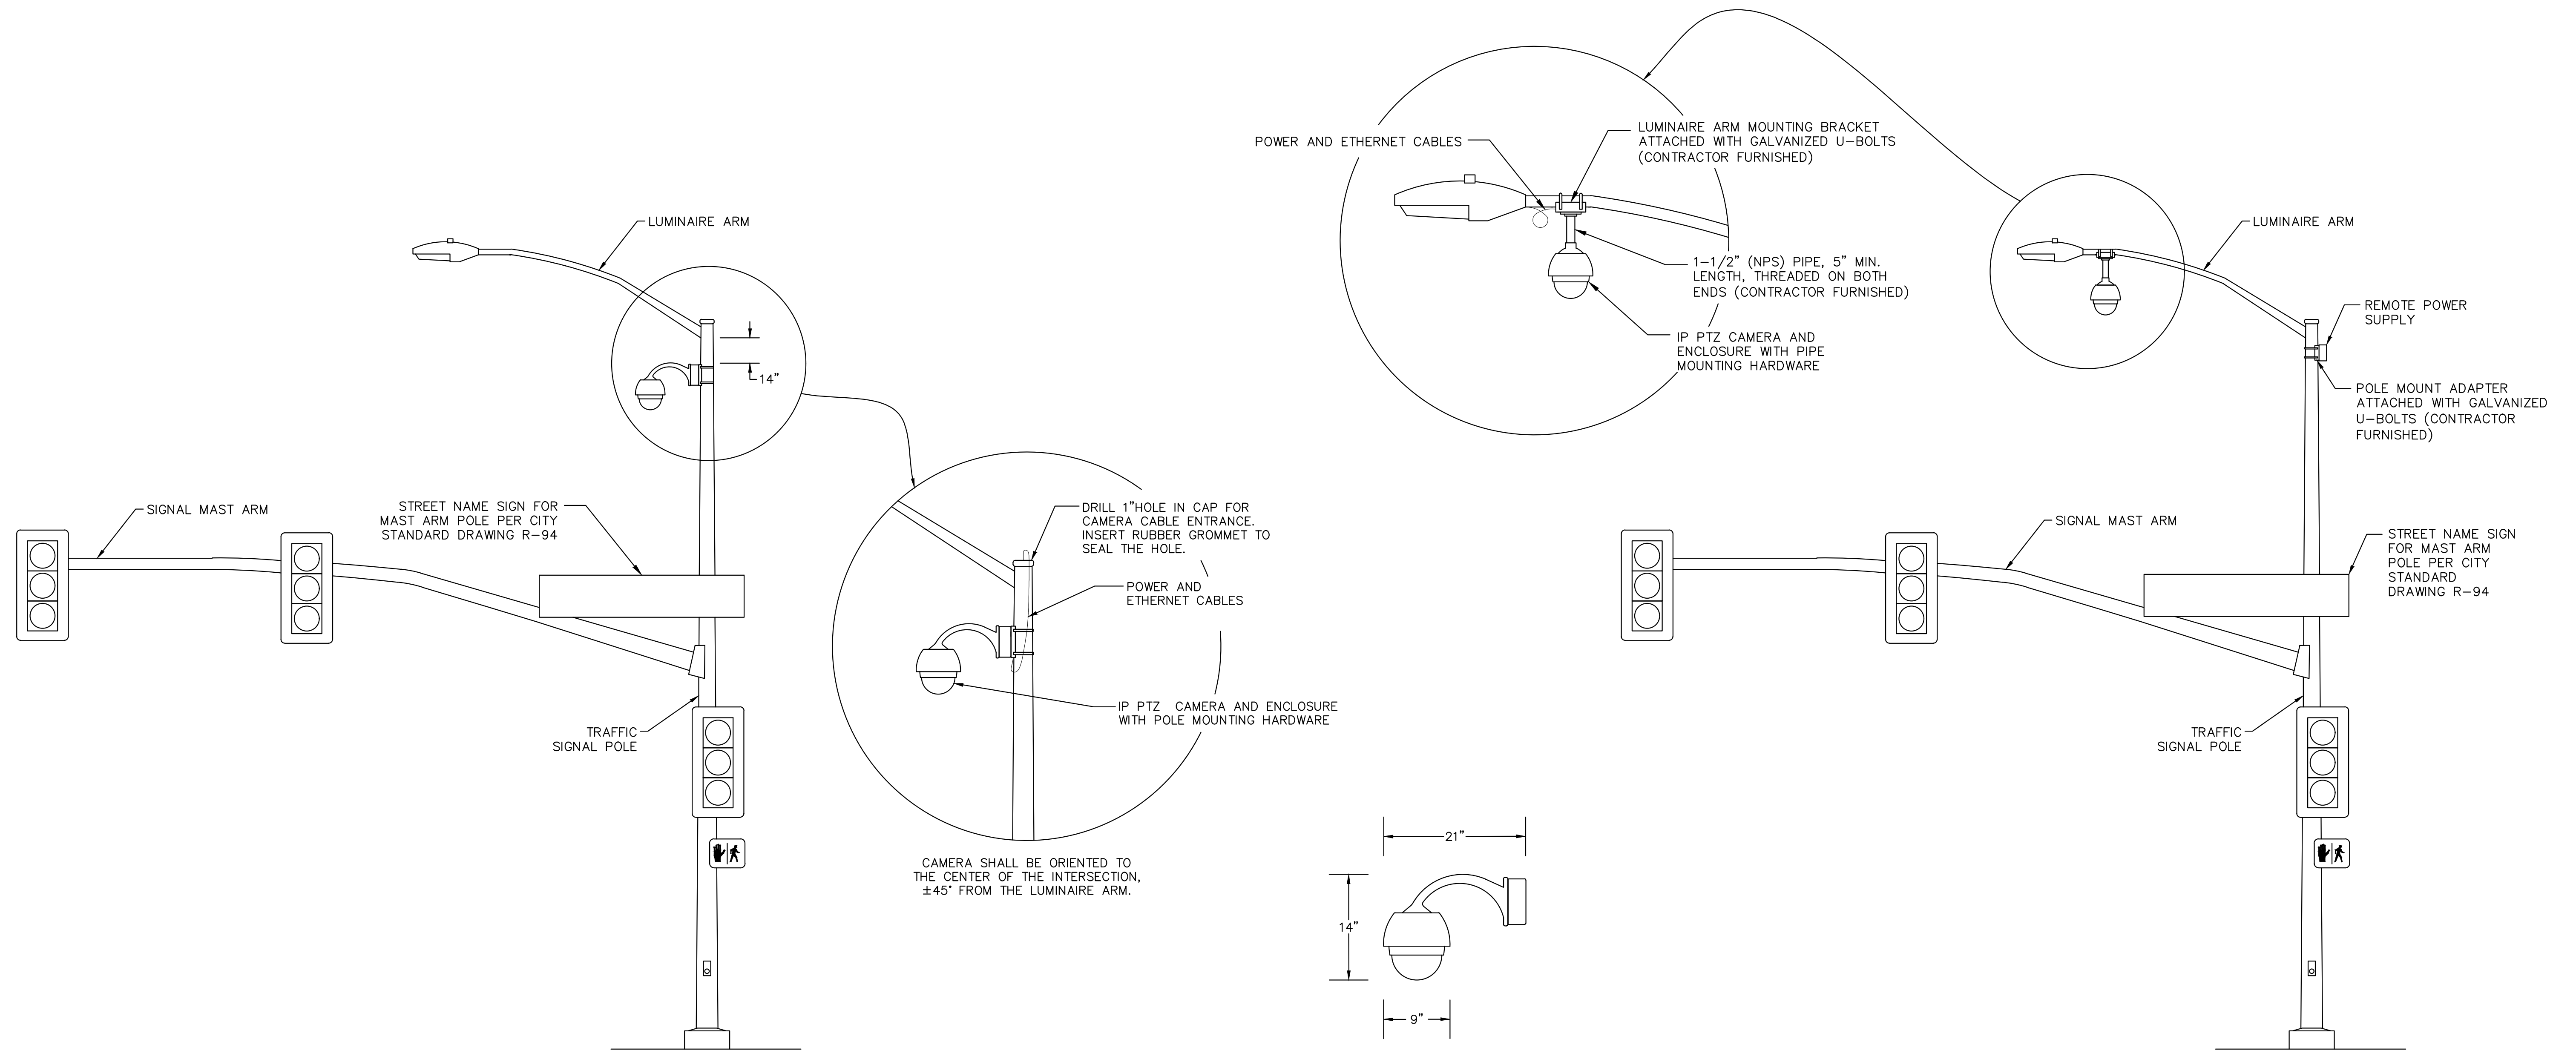

DETAIL A: TYPICAL CCTV CAMERA POLE MOUNT  
NO SCALE

APPROXIMATE  
CAMERA DIMENSIONS

DETAIL B: TYPICAL CCTV CAMERA LUMINAIRE ARM MOUNT  
NO SCALE

| DIGITAL CAMERA REPLACEMENT |  |                        |
|----------------------------|--|------------------------|
| SCALE: N.T.S.              |  | SHEET NO.<br>8         |
| DESIGNED BY: RN            |  | OF 9 SHTS              |
| DRAWN BY: RN               |  | PROJECT NO.<br>WARP506 |
| CHECKED BY: DY             |  |                        |
| RECORD DWG:                |  |                        |