


Streetlight Pole Replacement FY21-22 SB1 Project No. WD22006

CITY OF STOCKTON
DEPARTMENT OF PUBLIC WORKS

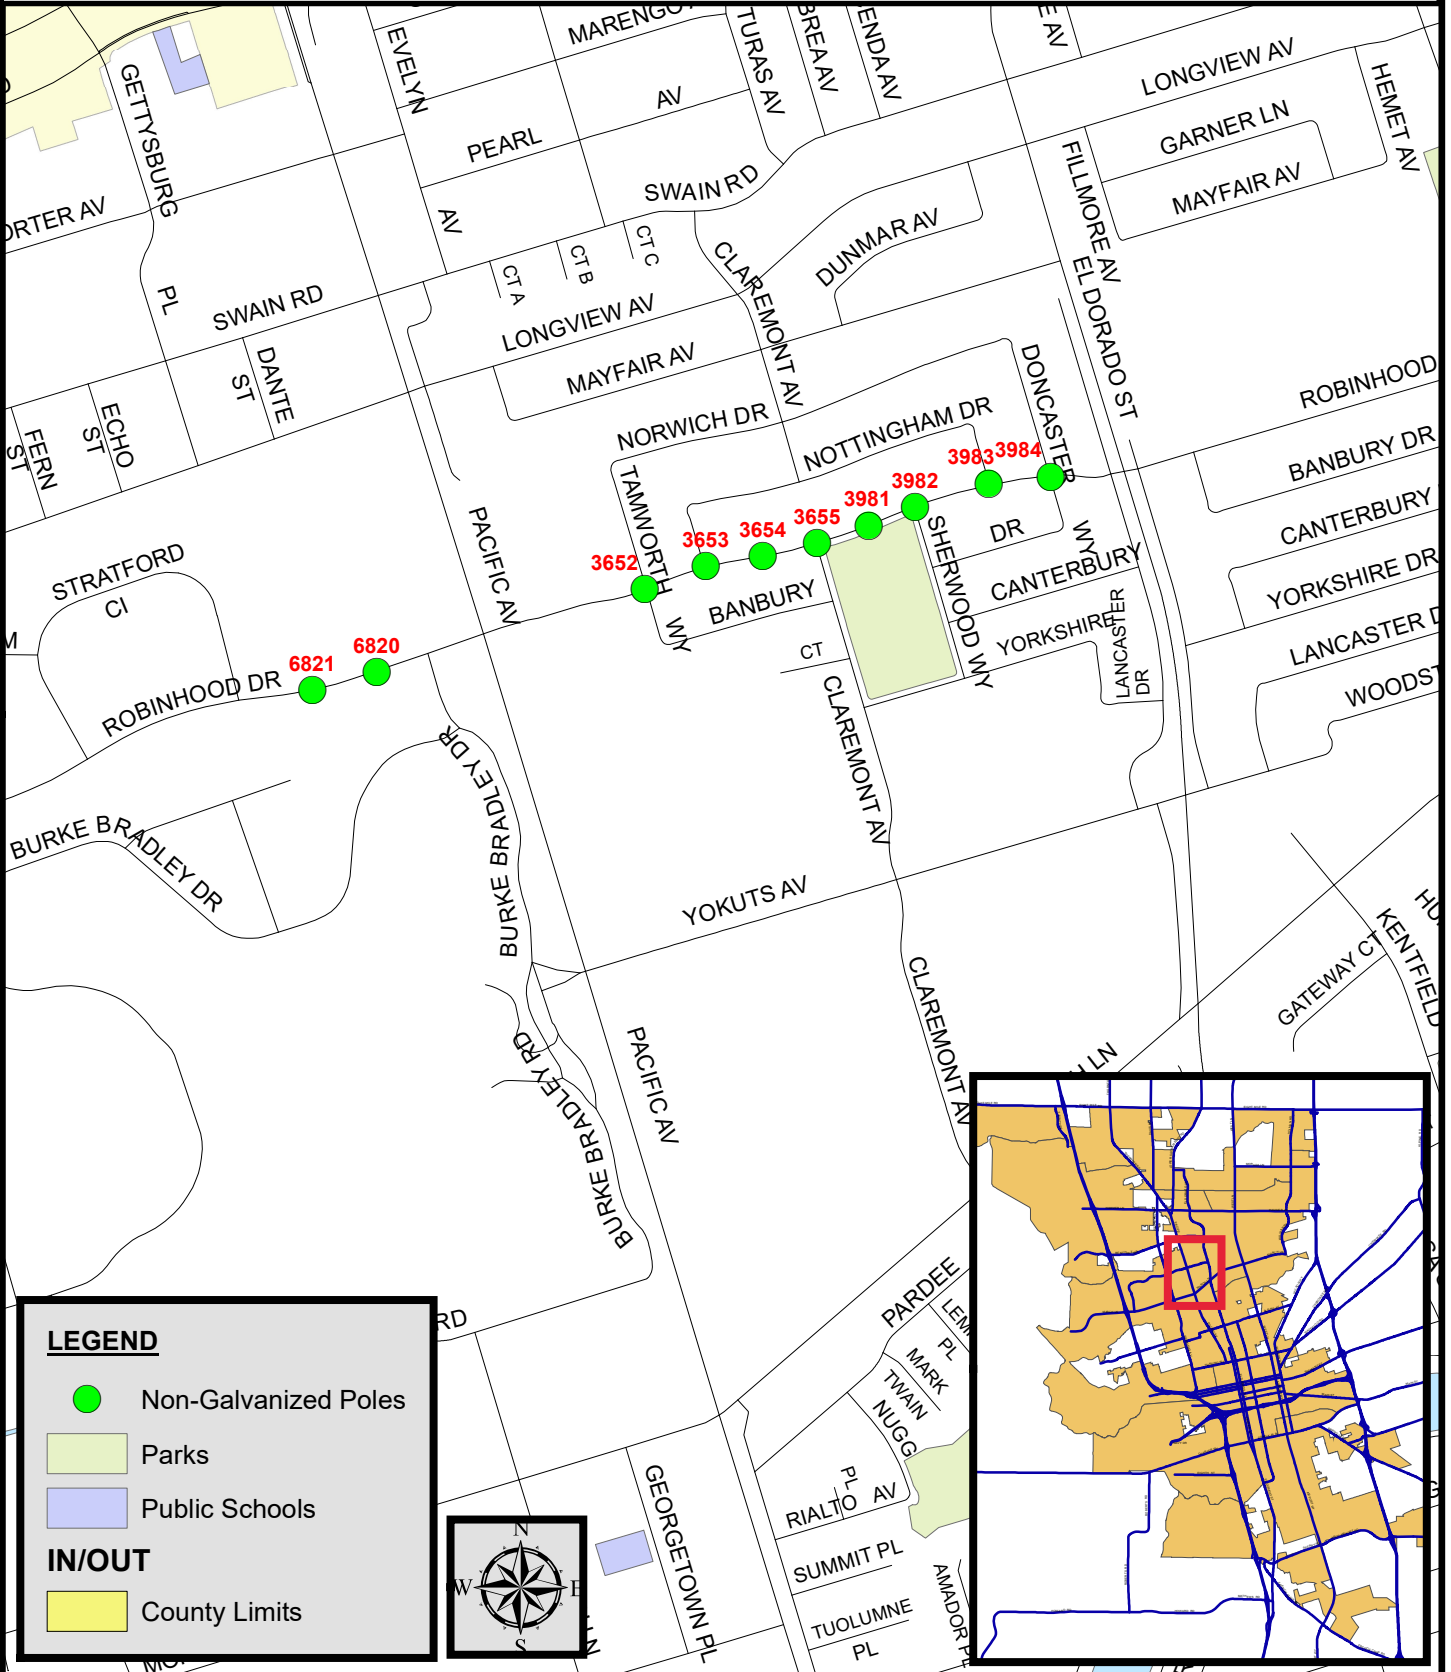

LEGEND

- Non-Galvanized Poles
- Parks
- Public Schools

IN/OUT

- County Limits



0 0.05 0.1 0.2 0.3 0.4
Miles