

LEGEND


- EXISTING PROPERTY LINE
- EXISTING MAINTENANCE HOLE
- MAINTENANCE HOLE TO BE REHABBED
- 39Q047 MAINTENANCE HOLE LOCATION AND NUMBER
- 6" SANITARY SEWER FLOW DIRECTION AND SIZE
- ▭ SAN JOAQUIN COUNTY RIGHT OF WAY
- 39Q047** INSTALL 316 SS HOOK OR EQUIVALENT CORROSION RESISTANT HOOK
- 39Q047*** INSTALL CONCRETE COLLAR (REFER TO S-9 & S-10 FROM THE CITY OF STOCKTON STANDARDS)




2020-21 SANITARY SEWER MAINTENANCE HOLE REHABILITATION PROJECT			
LOCATION MAP			
DEPARTMENT OF PUBLIC WORKS CITY OF STOCKTON, CALIFORNIA			
SCALE	NTS	SHEET NO.	PROJECT NO.
DRAWN BY	IR	1 OF 8 SHEETS	M20011




2020-21 SANITARY SEWER MAINTENANCE HOLE REHABILITATION PROJECT			
LOCATION MAP			
DEPARTMENT OF PUBLIC WORKS CITY OF STOCKTON, CALIFORNIA			
SCALE	NTS	SHEET NO.	PROJECT NO.
DRAWN BY	IR	2 OF 8 SHEETS	M20011

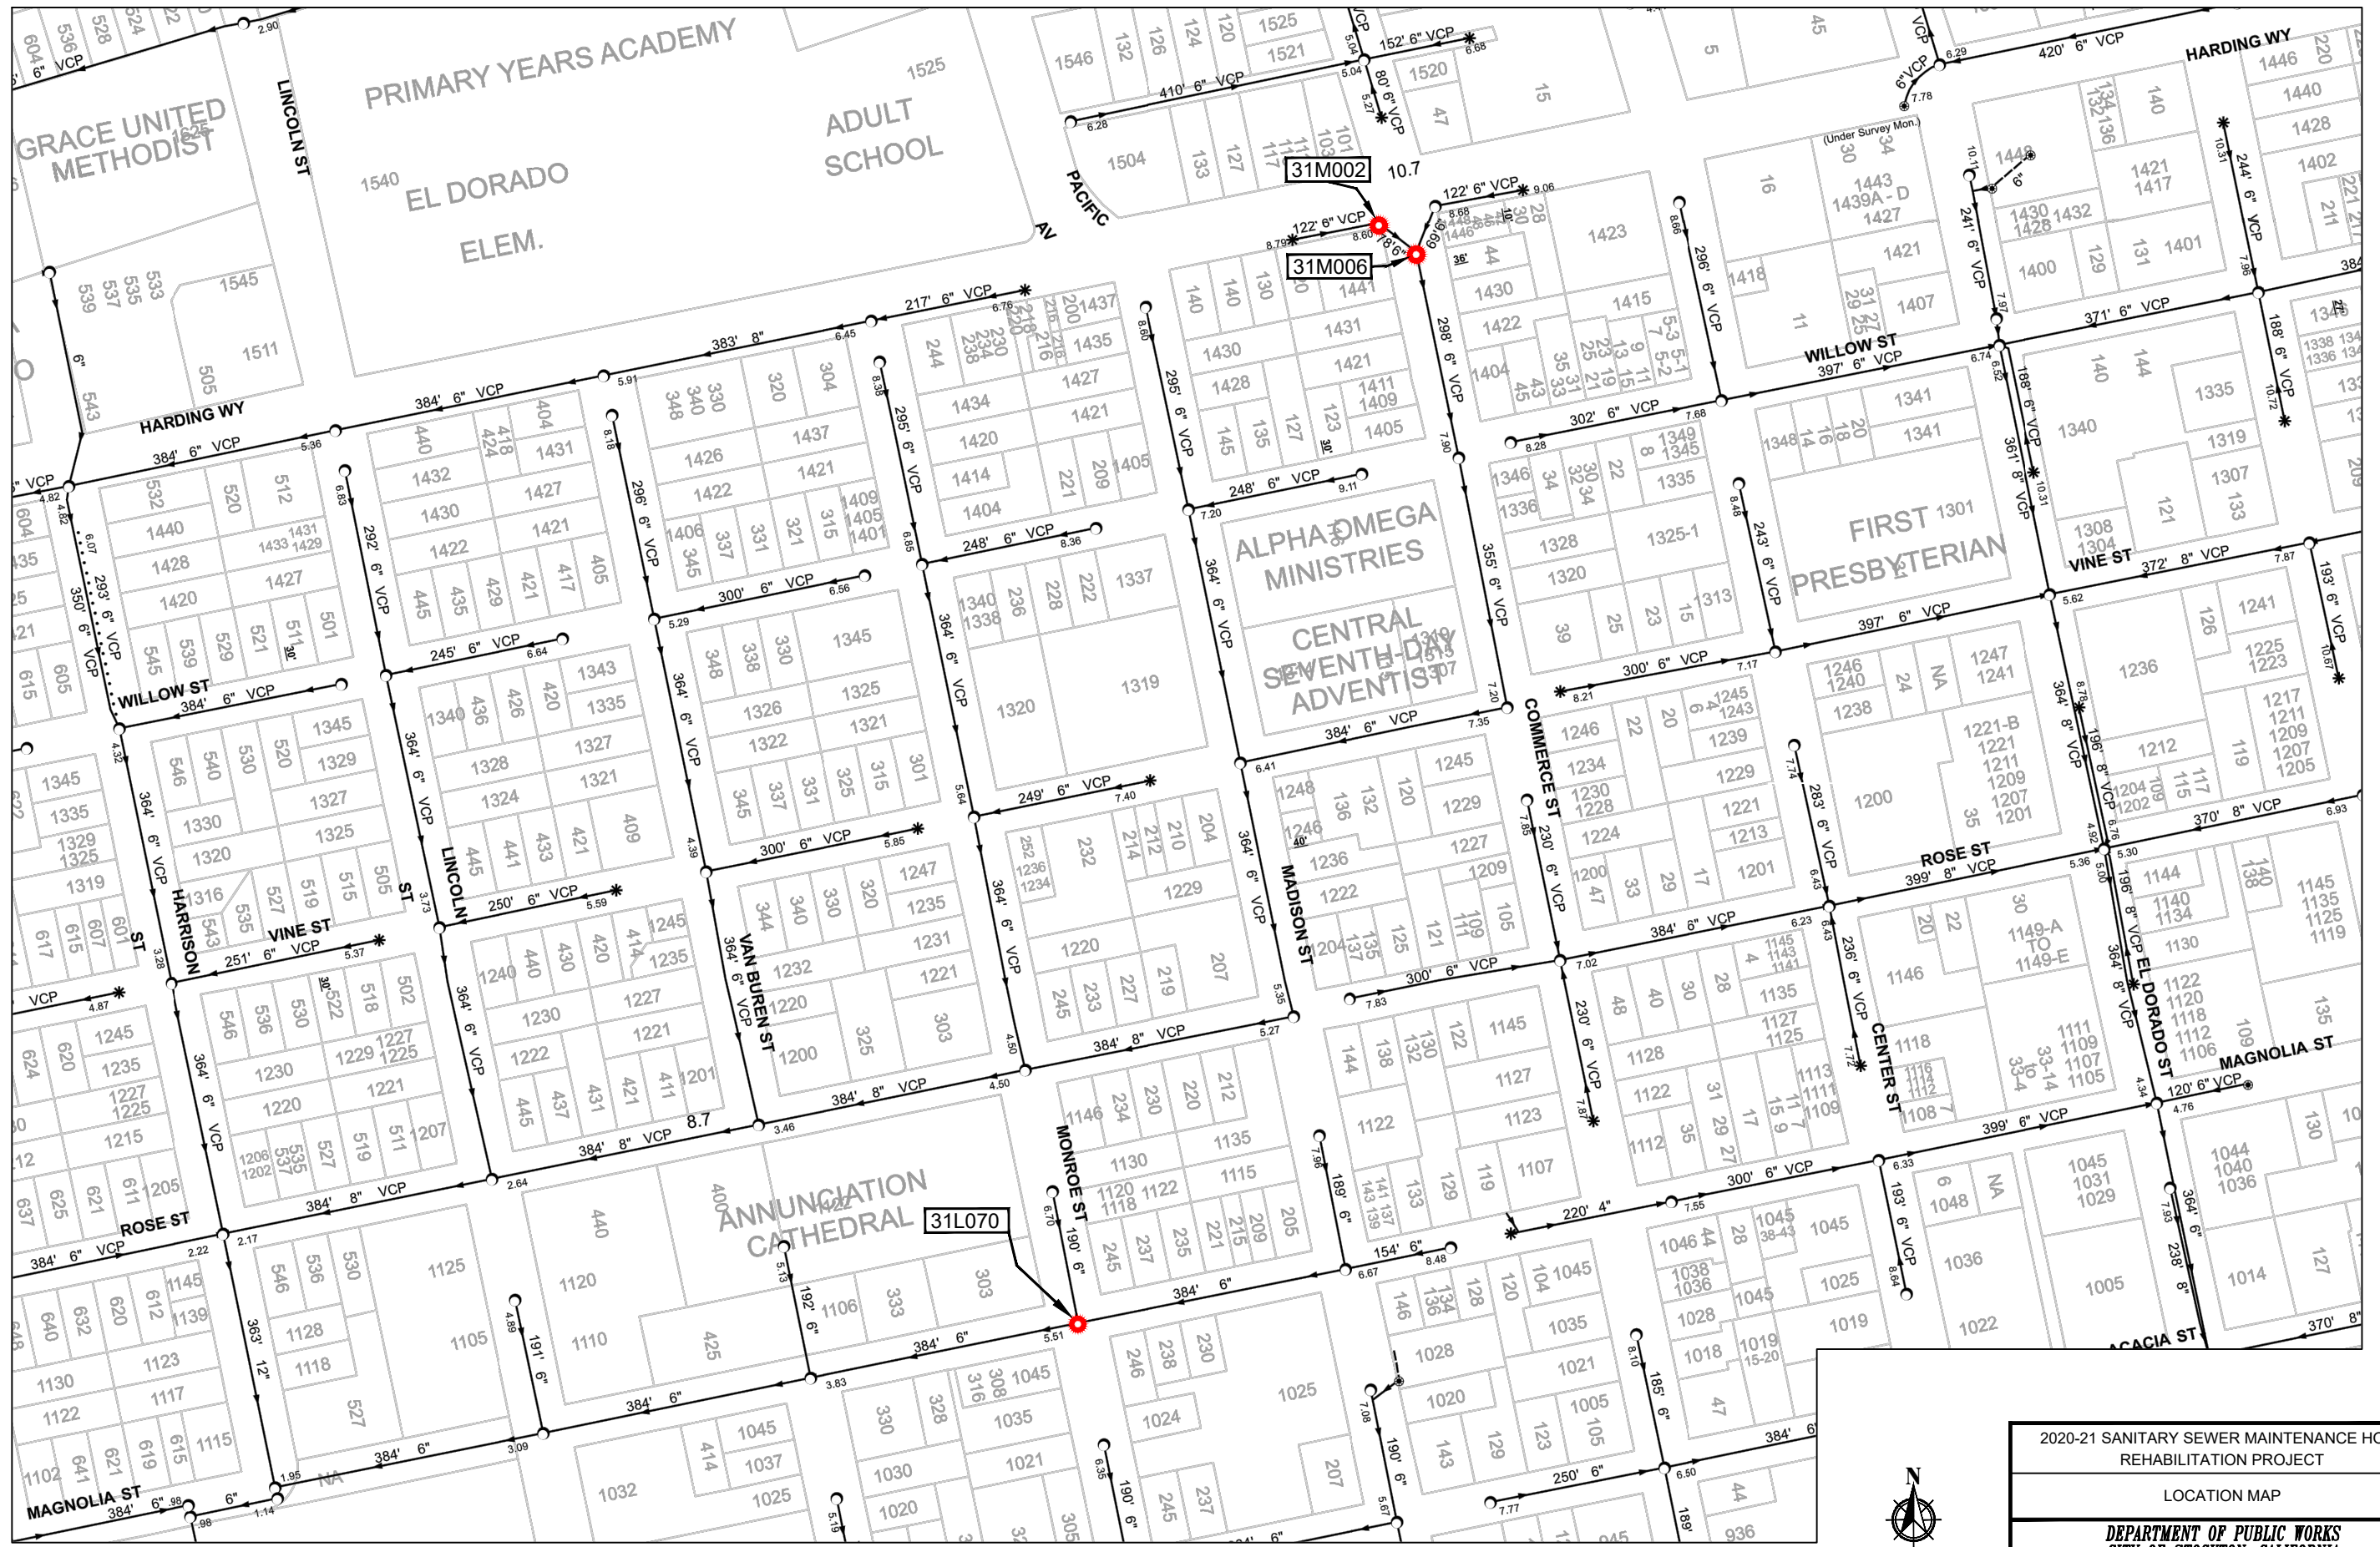

2020-21 SANITARY SEWER MAINTENANCE HOLE REHABILITATION PROJECT			
LOCATION MAP			
DEPARTMENT OF PUBLIC WORKS CITY OF STOCKTON, CALIFORNIA			
SCALE	NTS	SHEET NO.	PROJECT NO.
DRAWN BY	IR	3 OF 8 SHEETS	M20011

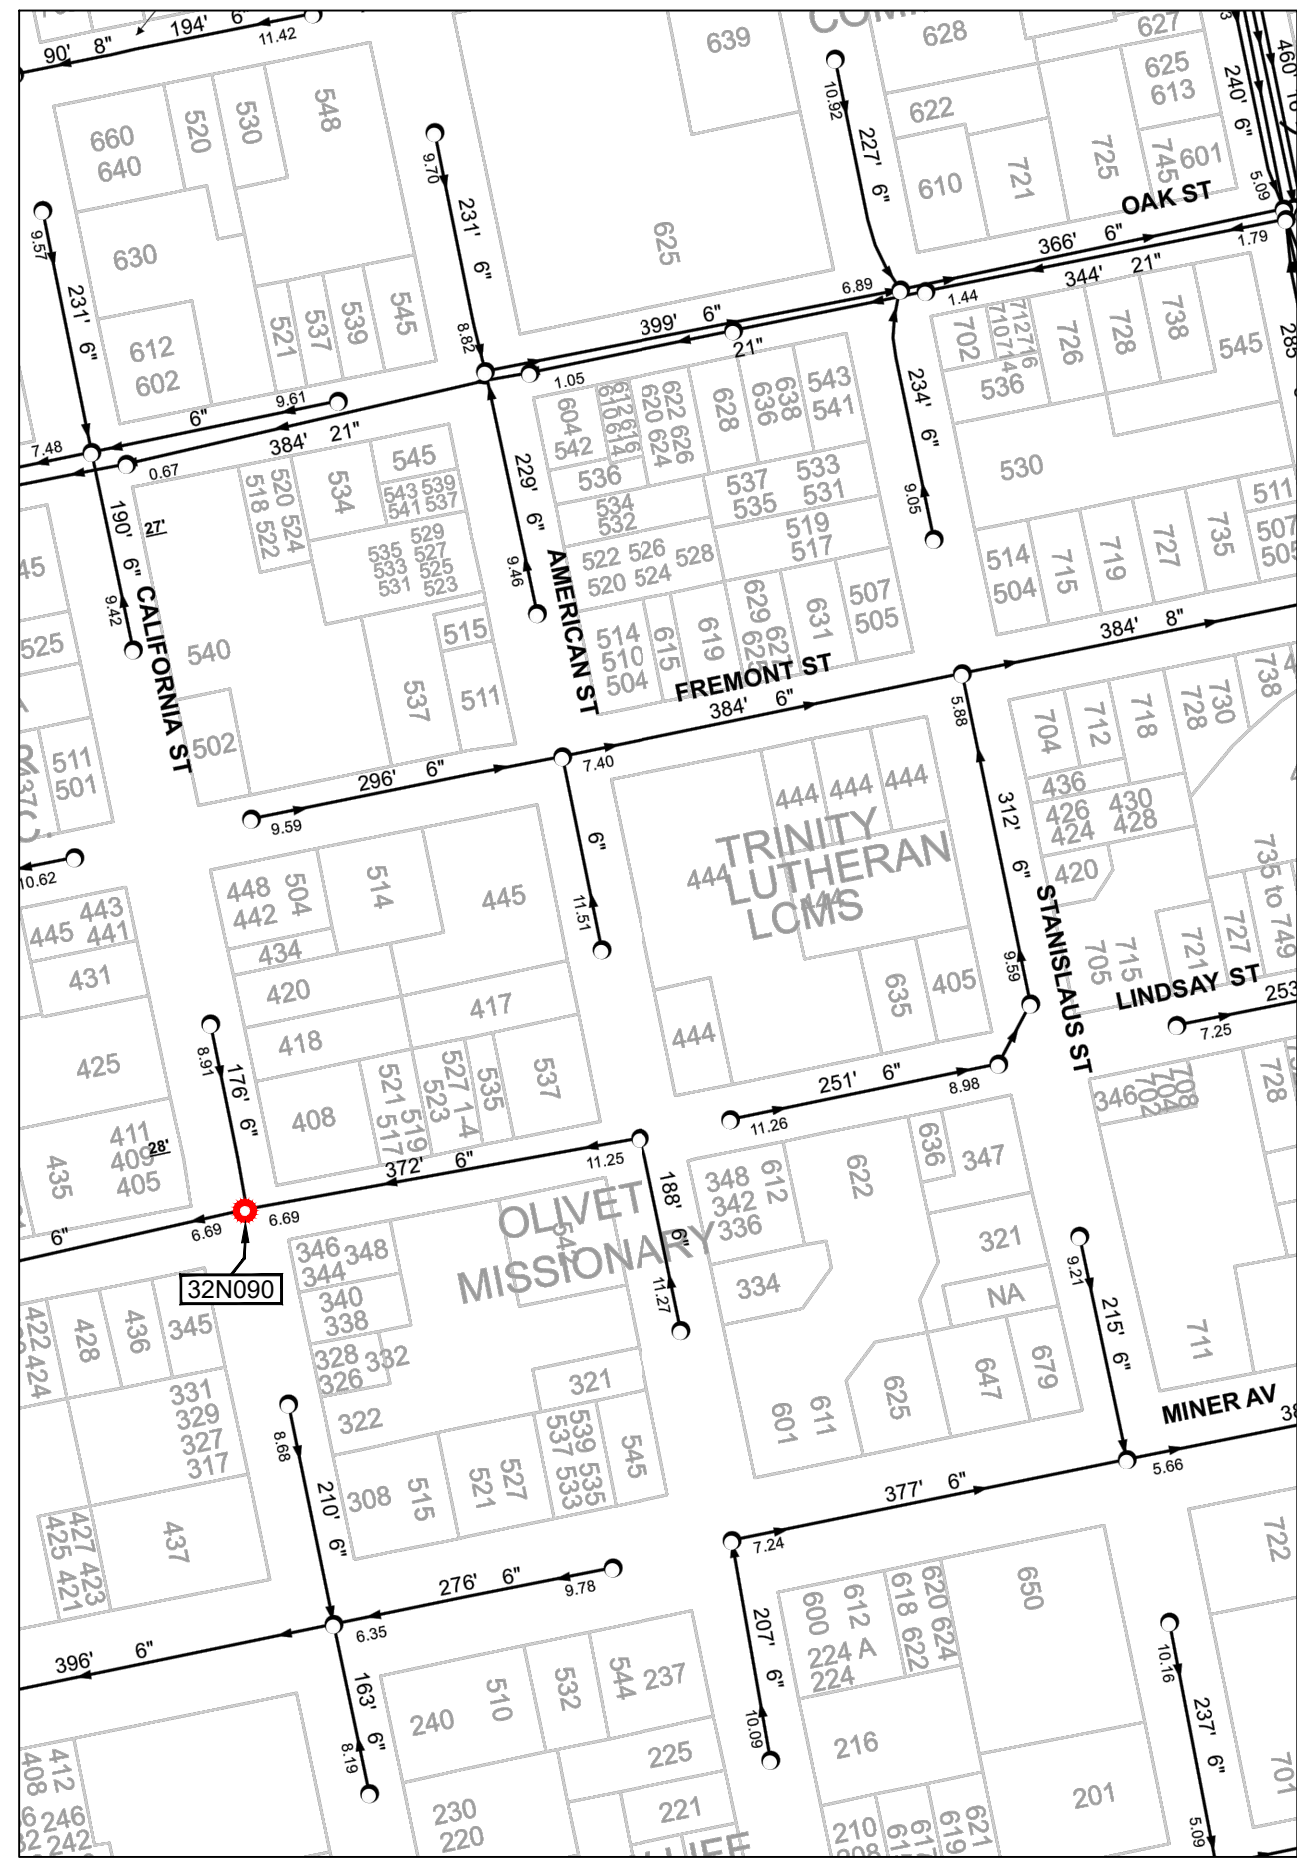


2020-21 SANITARY SEWER MAINTENANCE HOLE REHABILITATION PROJECT			
LOCATION MAP			
DEPARTMENT OF PUBLIC WORKS CITY OF STOCKTON, CALIFORNIA			
SCALE	NTS	SHEET NO.	PROJECT NO.
DRAWN BY	IR	4 OF 8 SHEETS	M20011

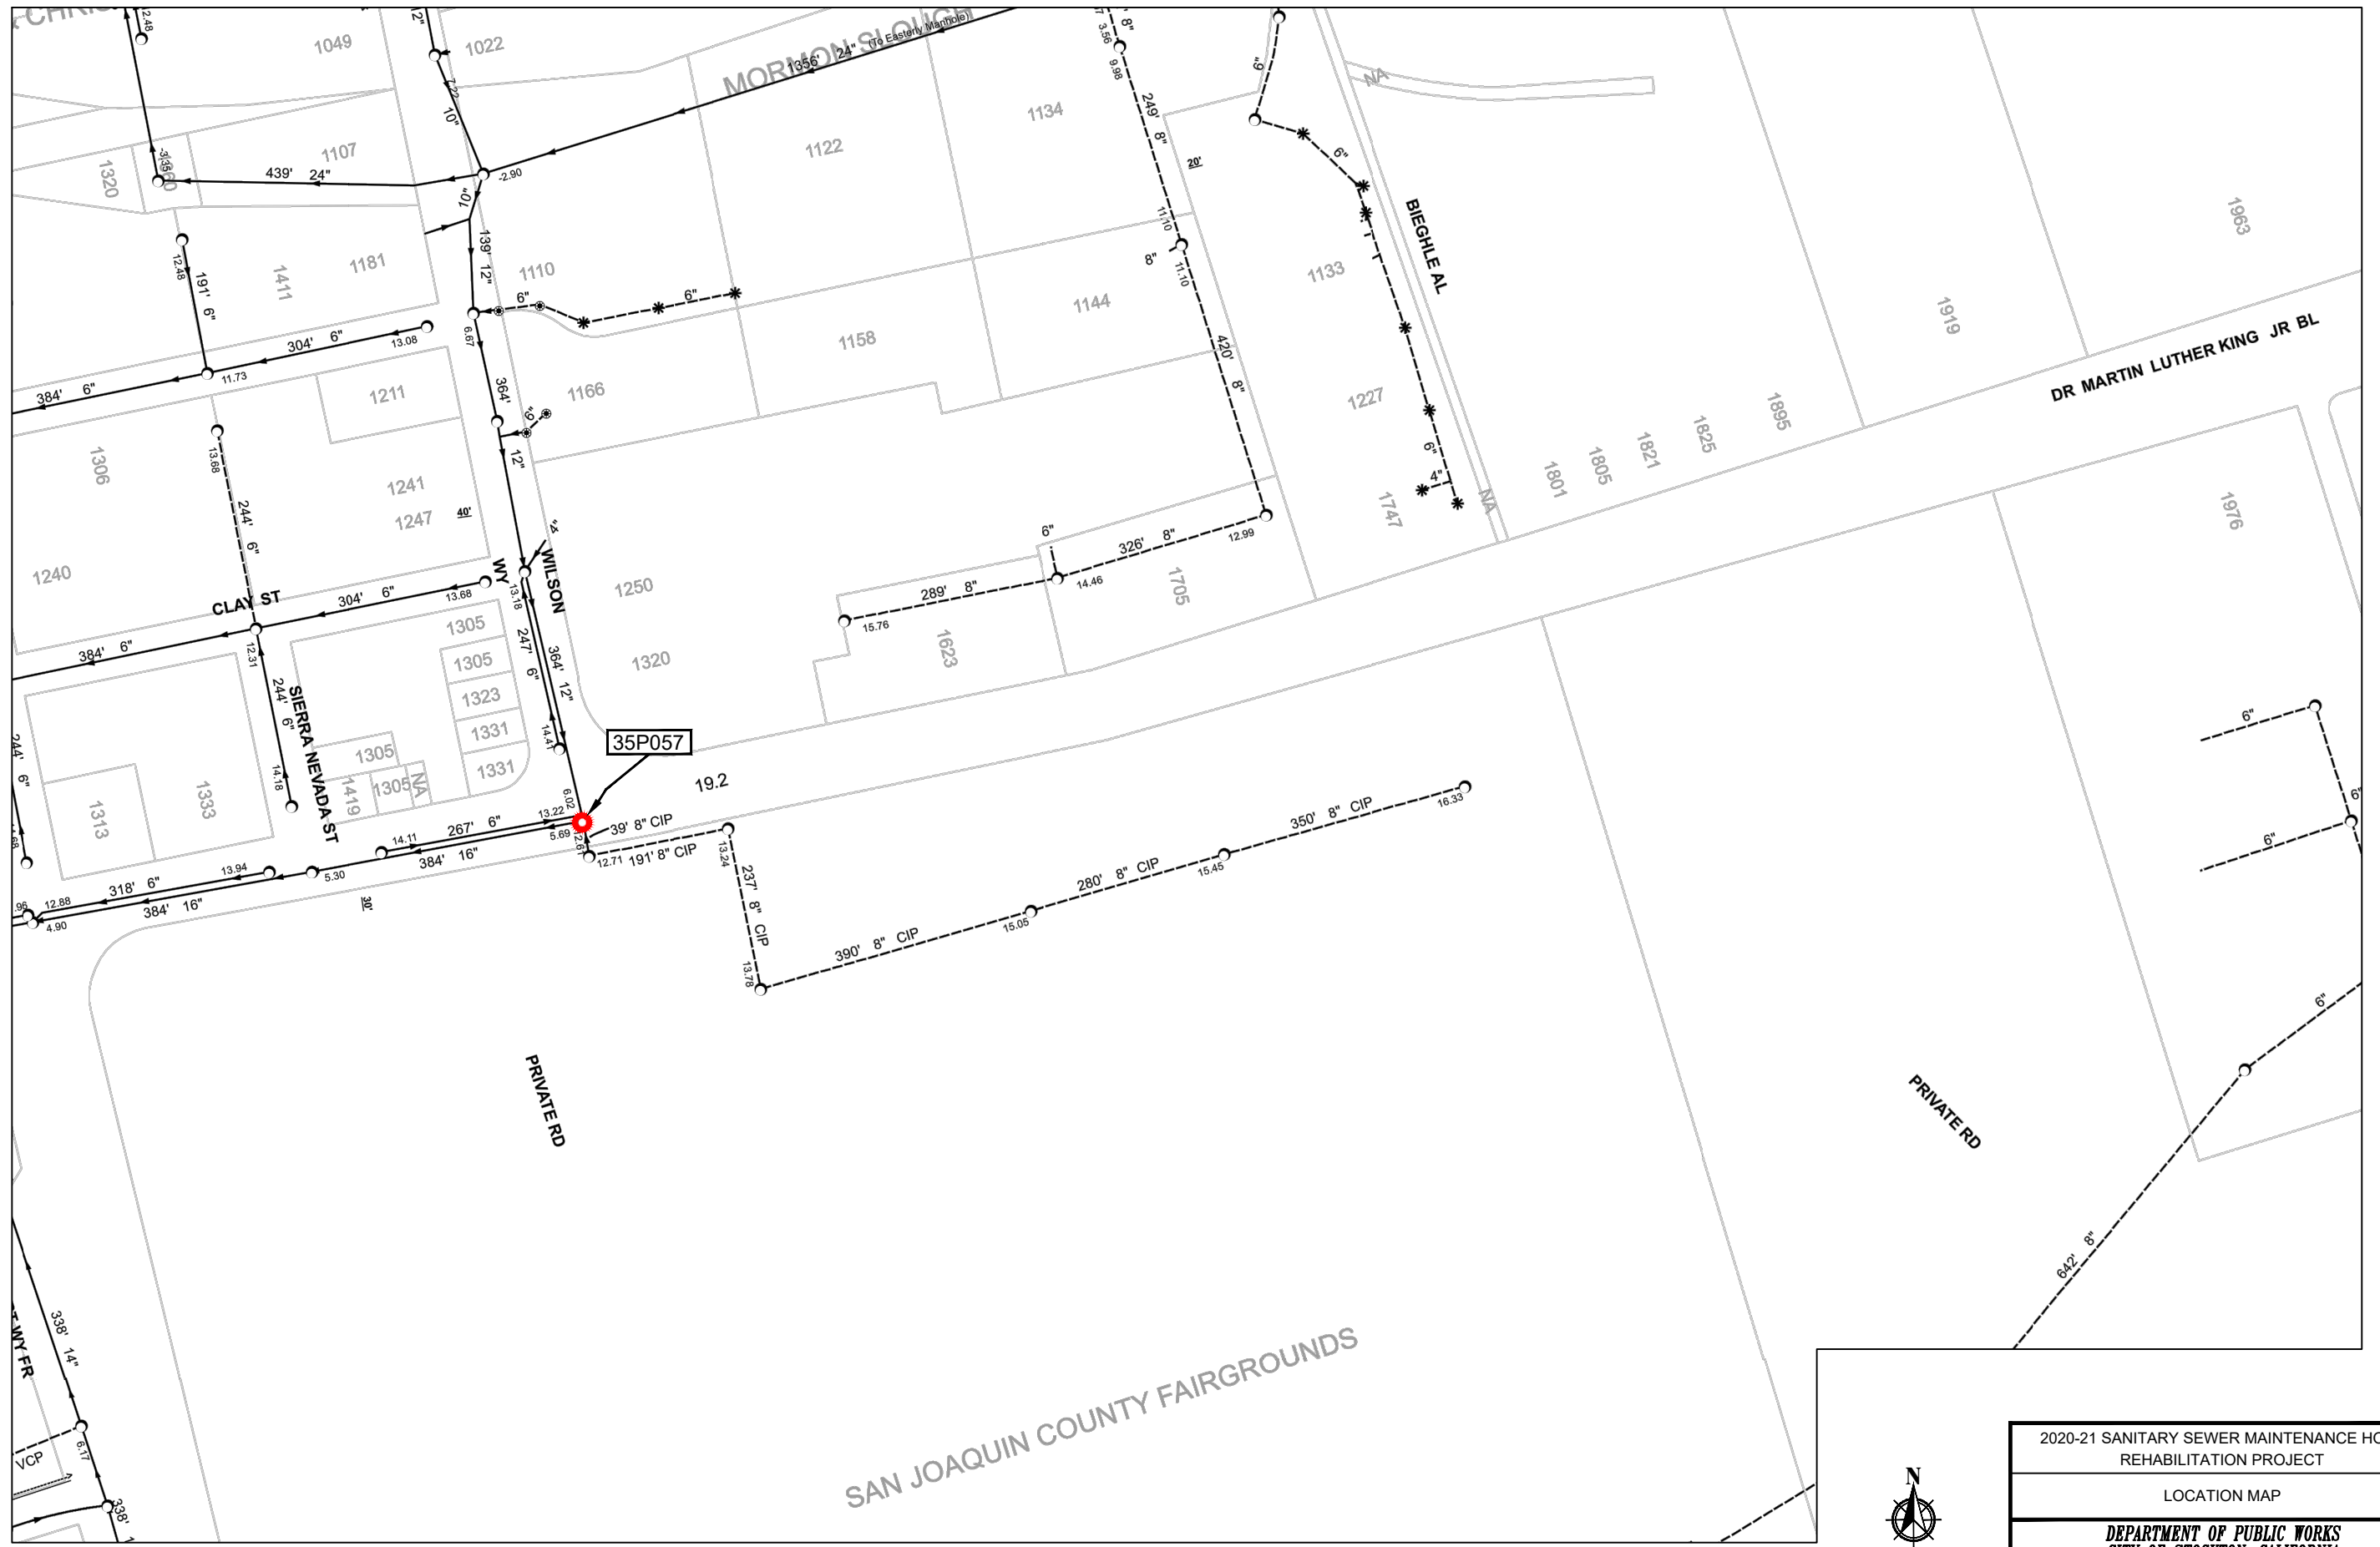



2020-21 SANITARY SEWER MAINTENANCE HOLE REHABILITATION PROJECT			
LOCATION MAP			
DEPARTMENT OF PUBLIC WORKS CITY OF STOCKTON, CALIFORNIA			
SCALE	NTS	SHEET NO.	PROJECT NO. M20011
DRAWN BY	IR	5 OF 8 SHEETS	



2020-21 SANITARY SEWER MAINTENANCE HOLE REHABILITATION PROJECT			
LOCATION MAP			
DEPARTMENT OF PUBLIC WORKS CITY OF STOCKTON, CALIFORNIA			
SCALE	NTS	SHEET NO.	PROJECT NO.
DRAWN BY	IR	6 OF 8 SHEETS	M20011

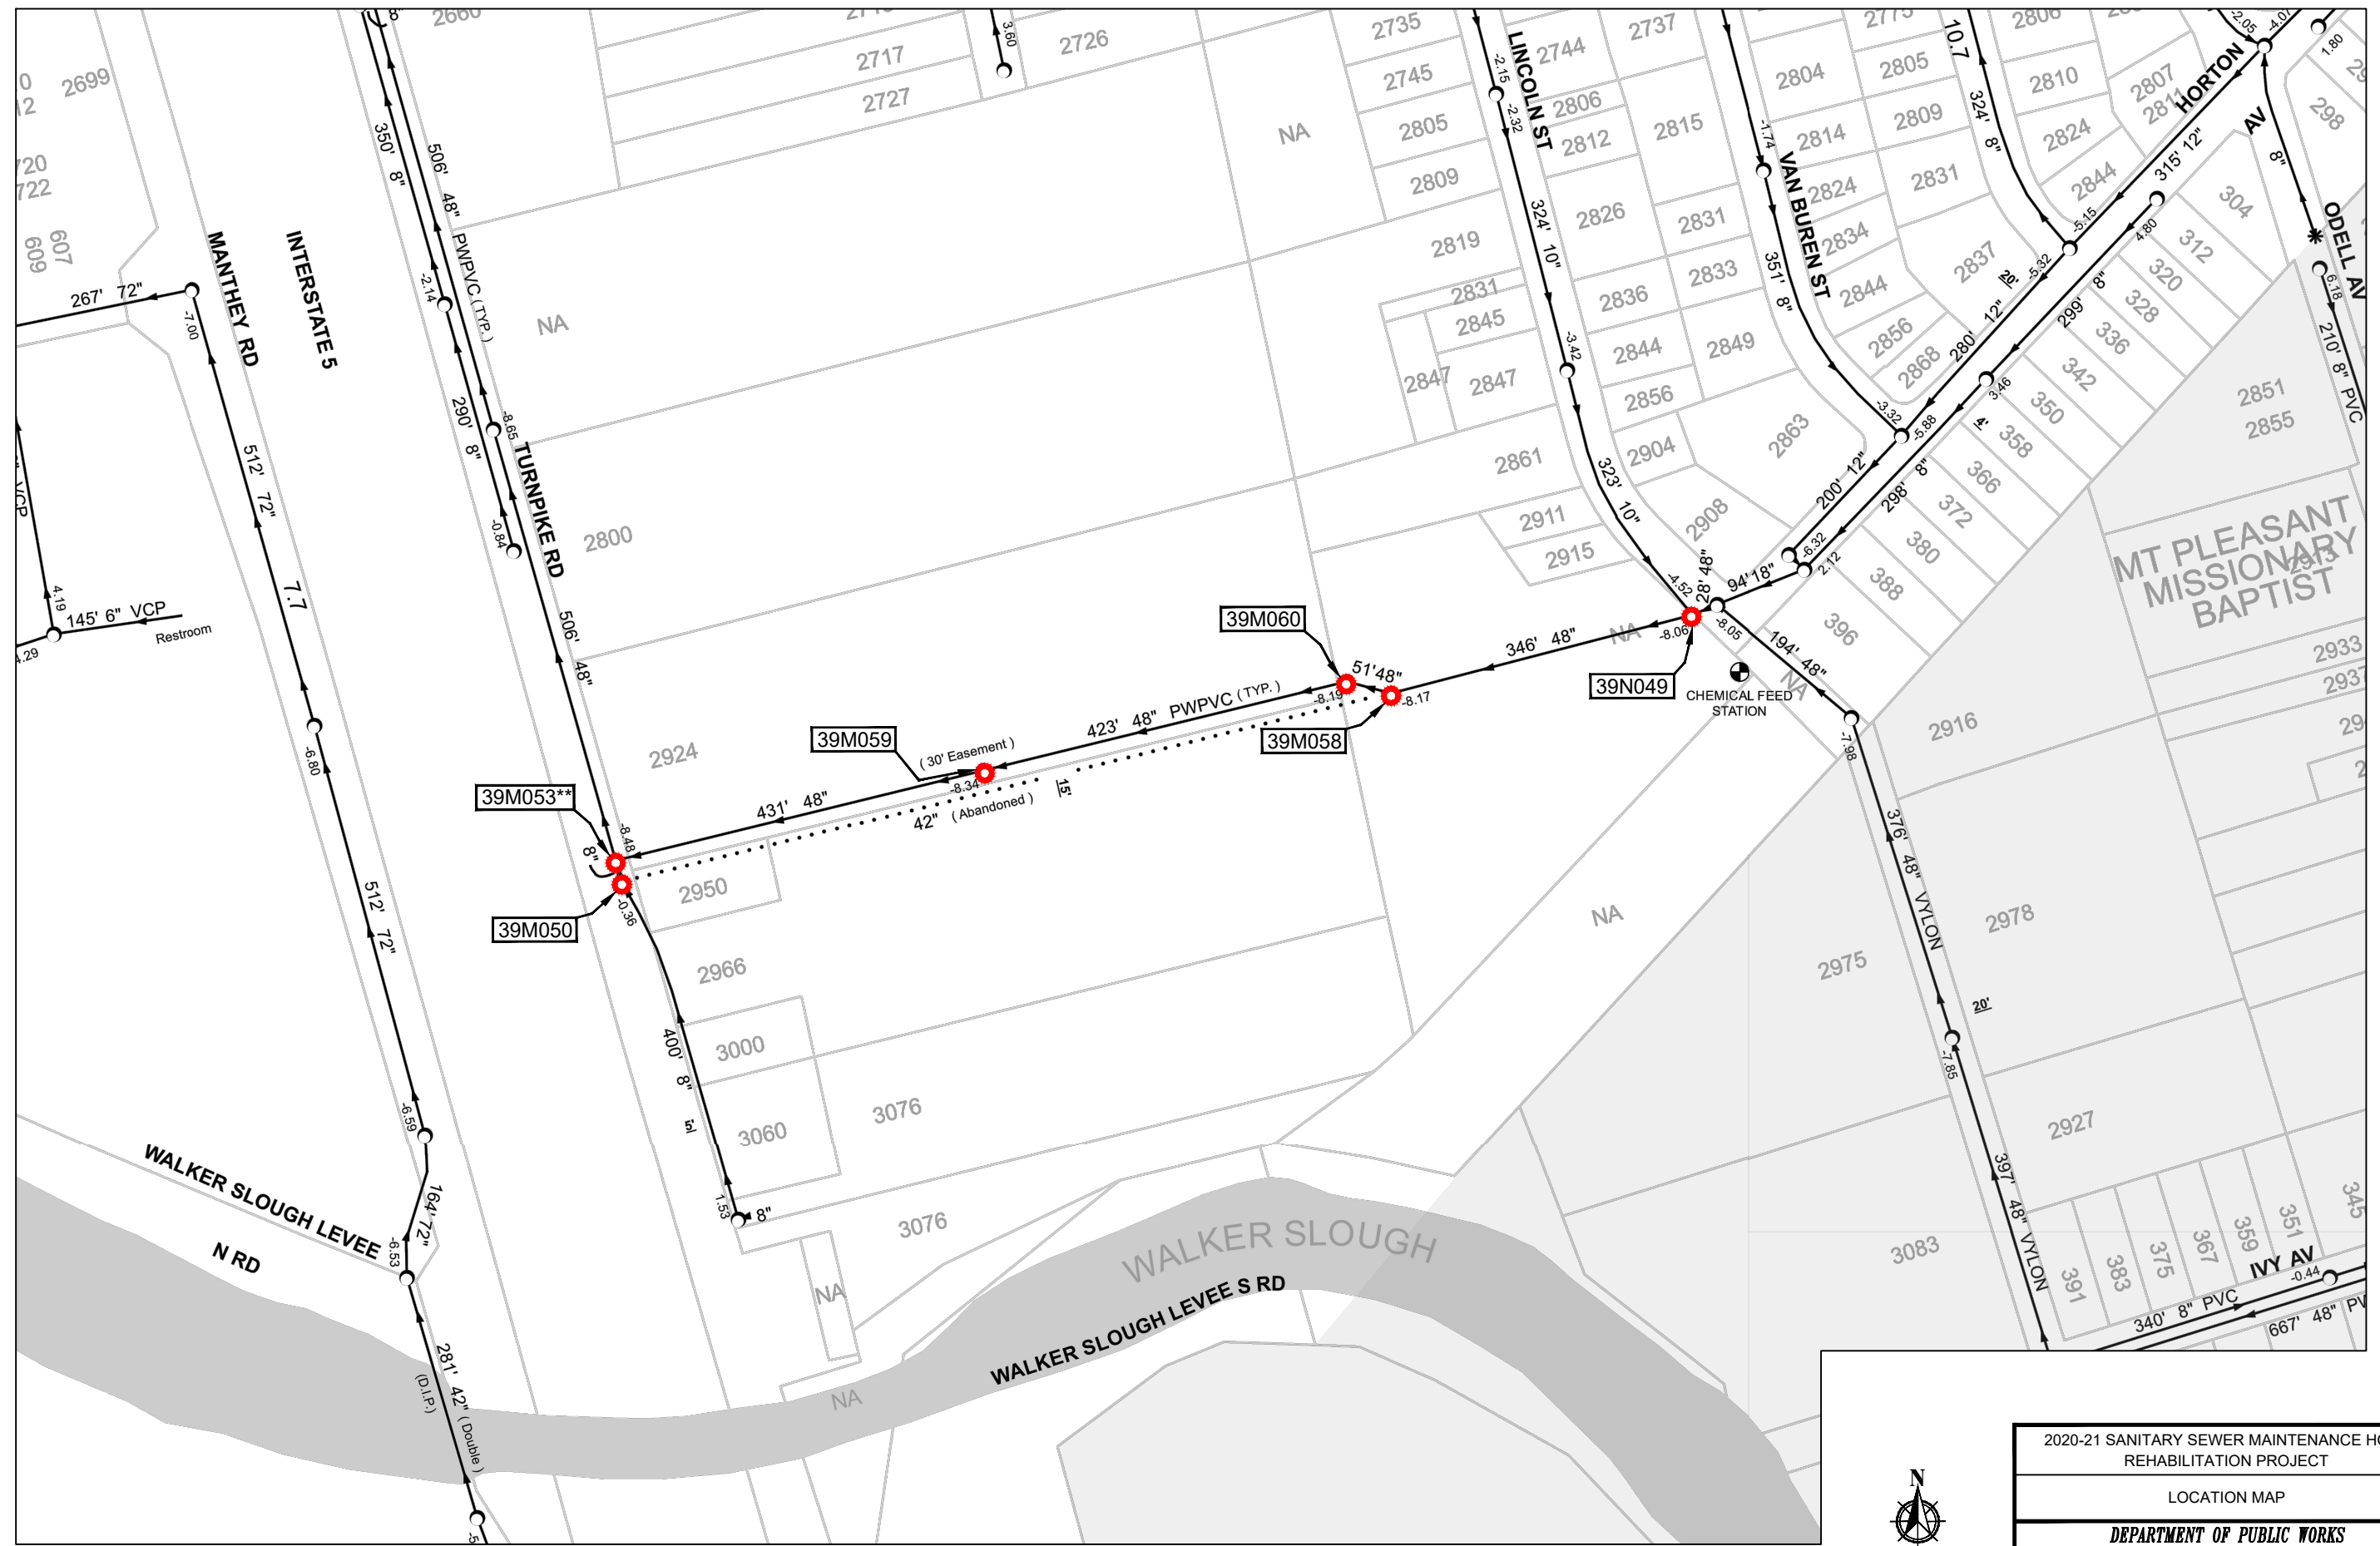

2020-21 SANITARY SEWER MAINTENANCE HOLE REHABILITATION PROJECT			
LOCATION MAP			
DEPARTMENT OF PUBLIC WORKS CITY OF STOCKTON, CALIFORNIA			
SCALE	NTS	SHEET NO.	PROJECT NO.
DRAWN BY	IR	7 OF 8 SHEETS	M20011

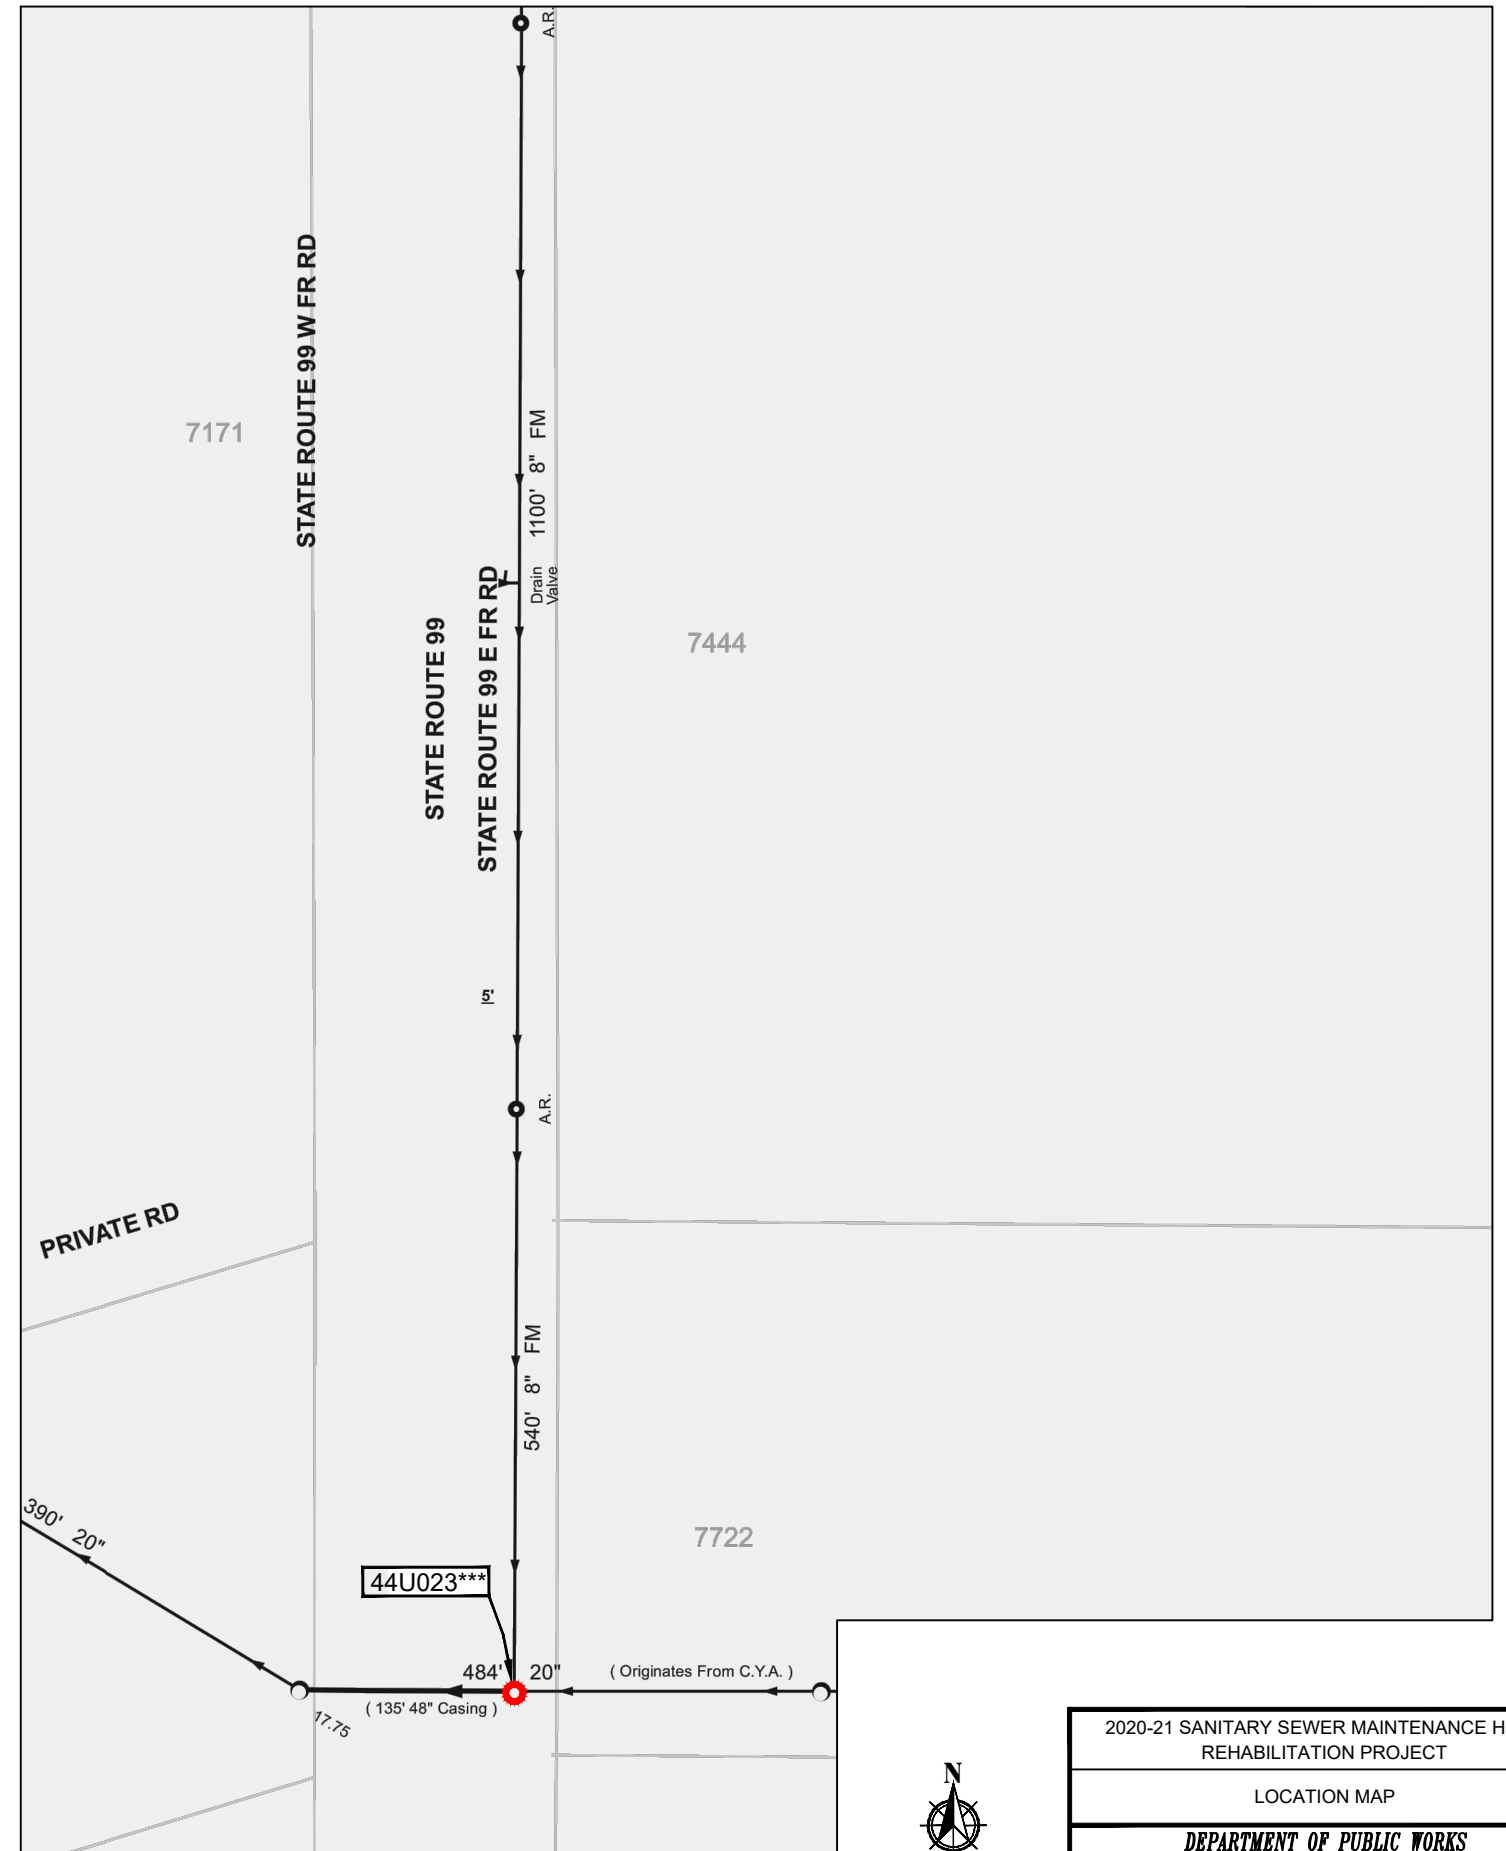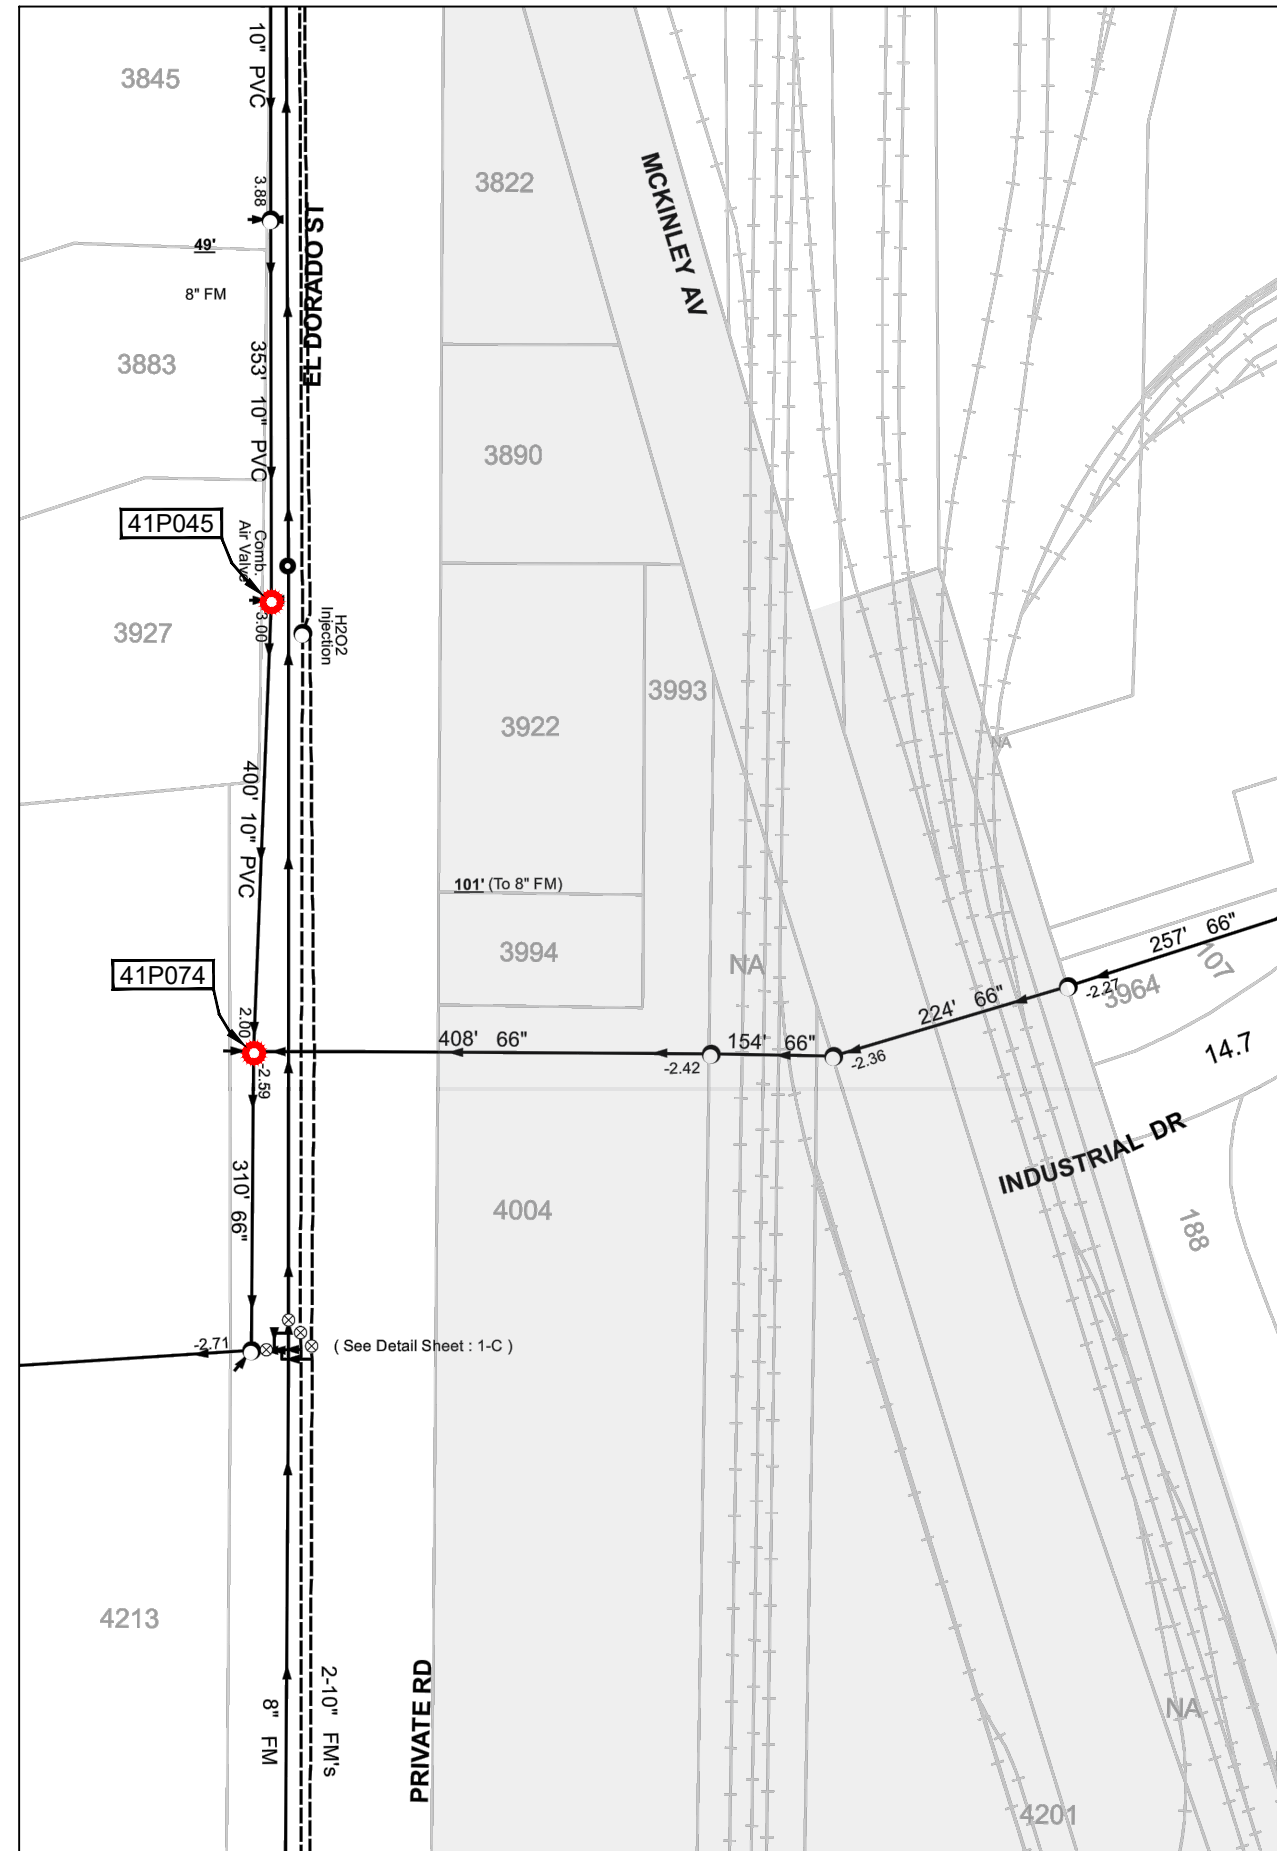

2020-21 SANITARY SEWER MAINTENANCE HOLE REHABILITATION PROJECT			
LOCATION MAP			
DEPARTMENT OF PUBLIC WORKS CITY OF STOCKTON, CALIFORNIA			
SCALE	NTS	SHEET NO.	PROJECT NO.
DRAWN BY	IR	8 OF 8 SHEETS	M20011