



SEWER LARGE DIAMETER LINES REHABILITATION (PROJECT NO. UW20020)

CITY OF STOCKTON
PUBLIC WORKS DEPARTMENT

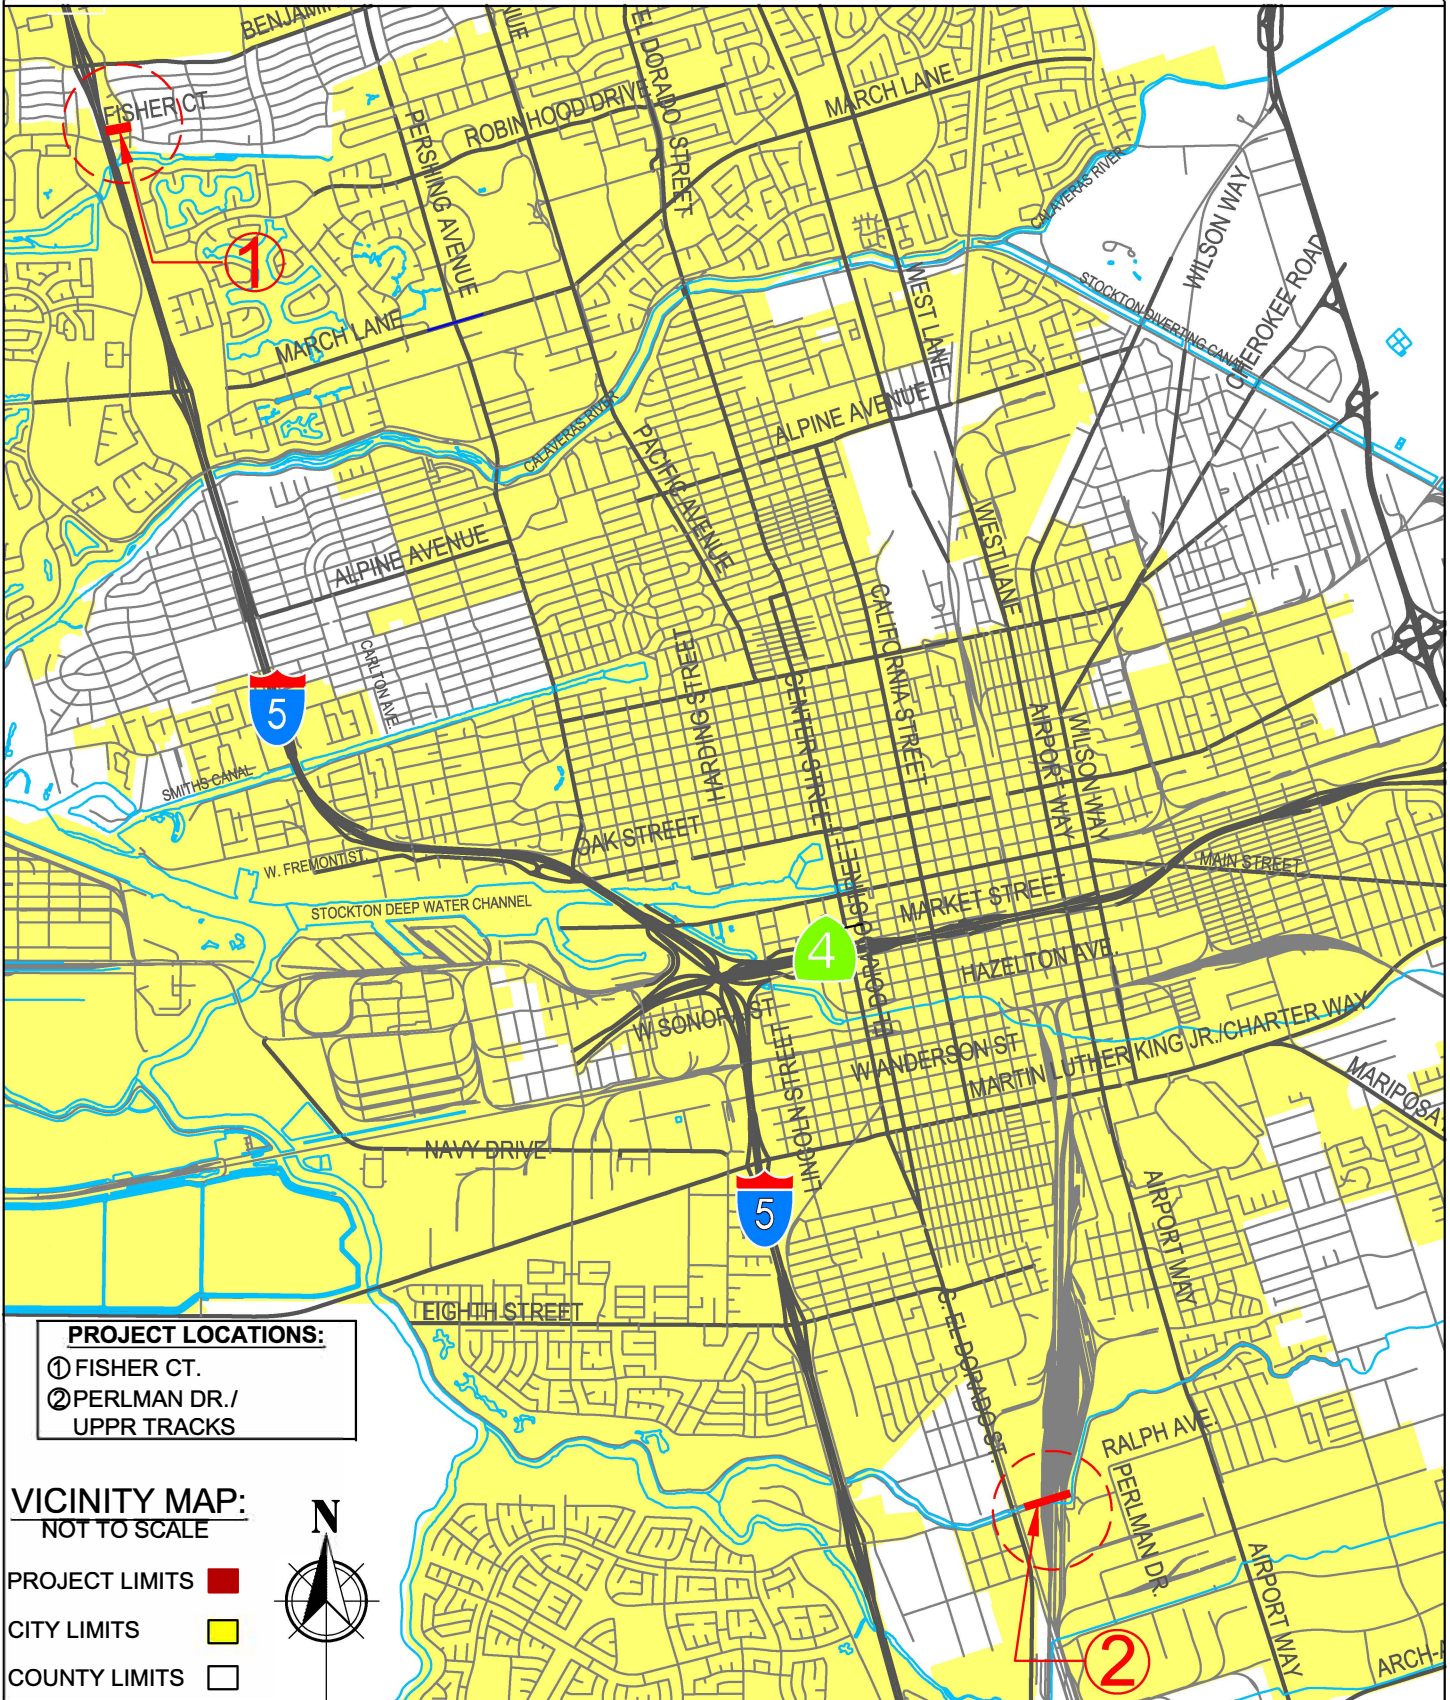

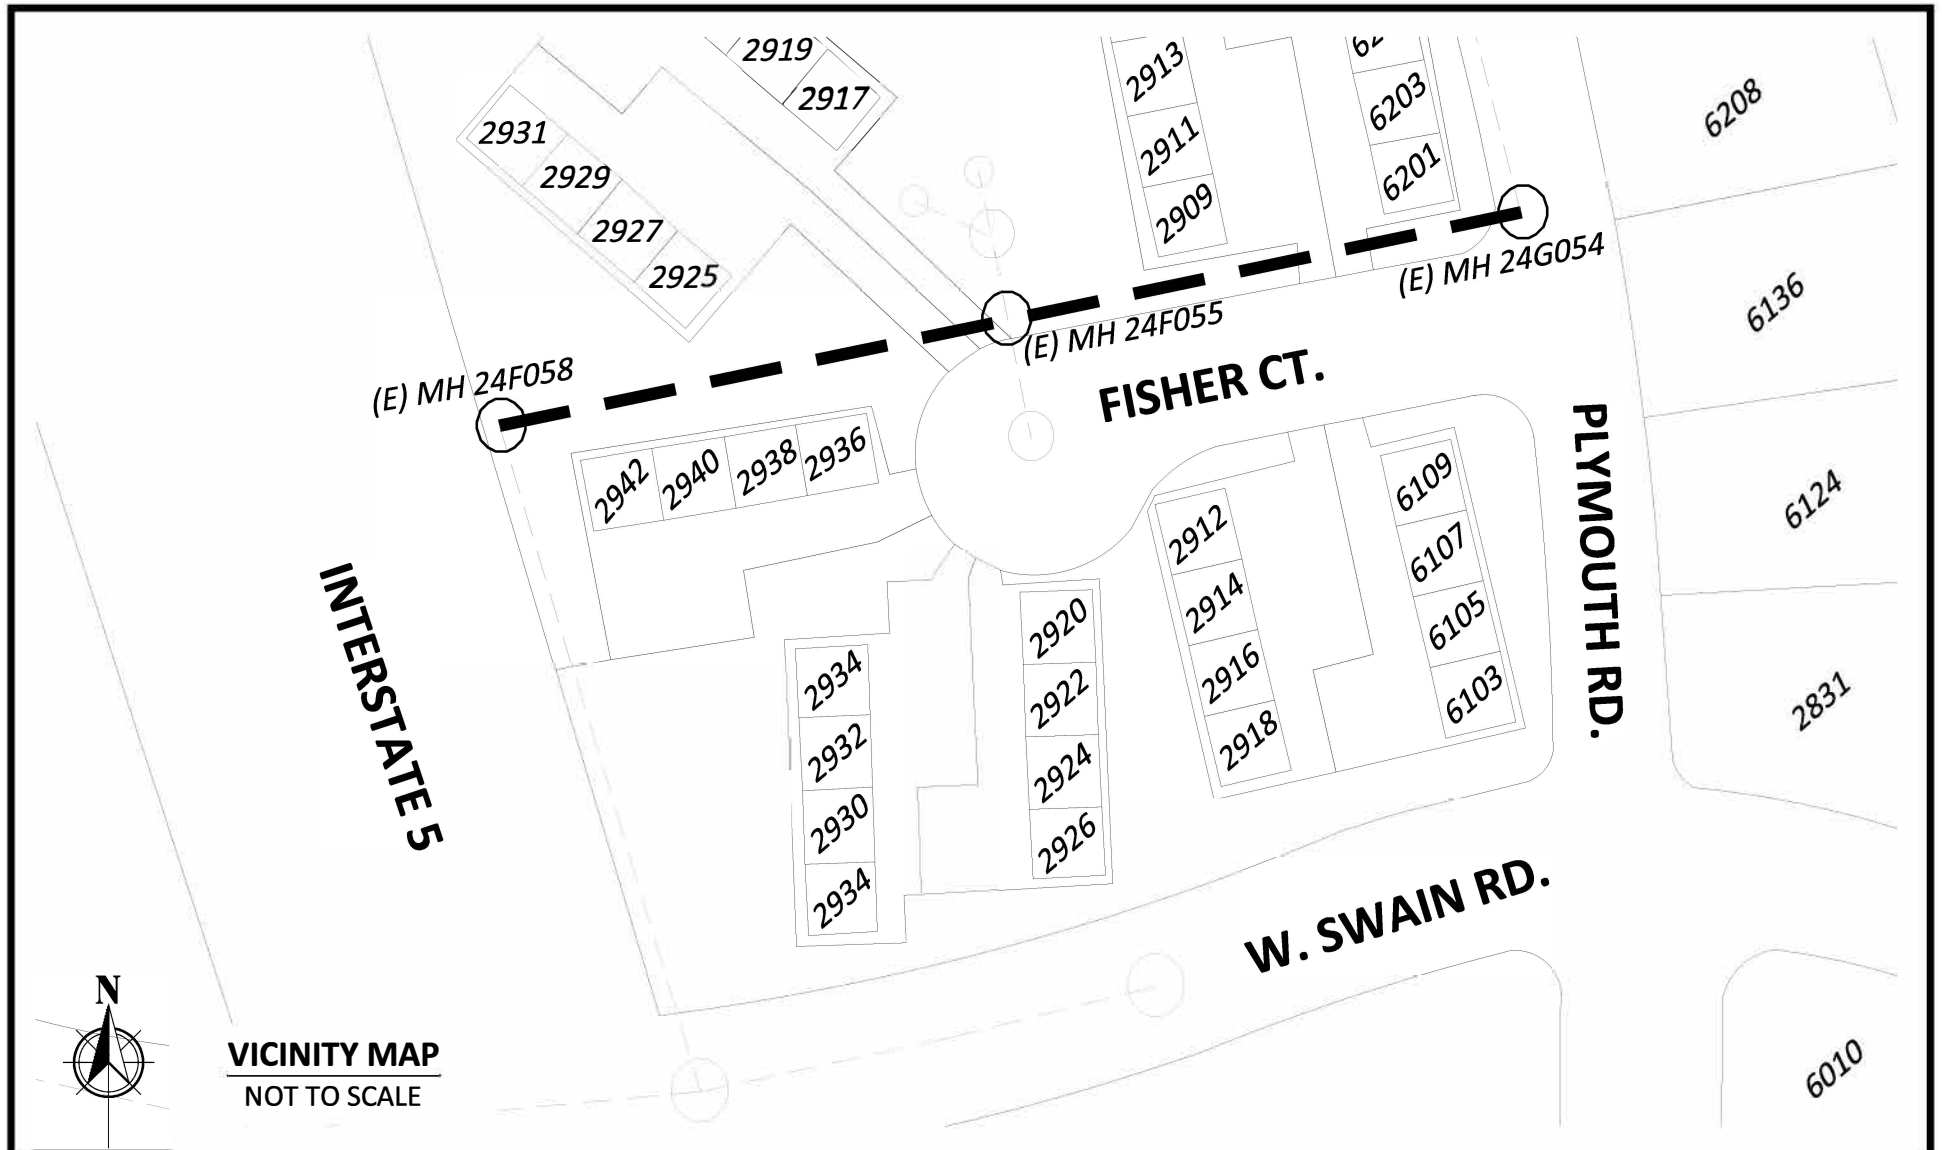


SEWER LARGE DIAMETER LINES REHABILITATION

CITY OF STOCKTON
DEPARTMENT OF PUBLIC WORKS

DATE
JANUARY 2023

DRAWING NO.
UW20020

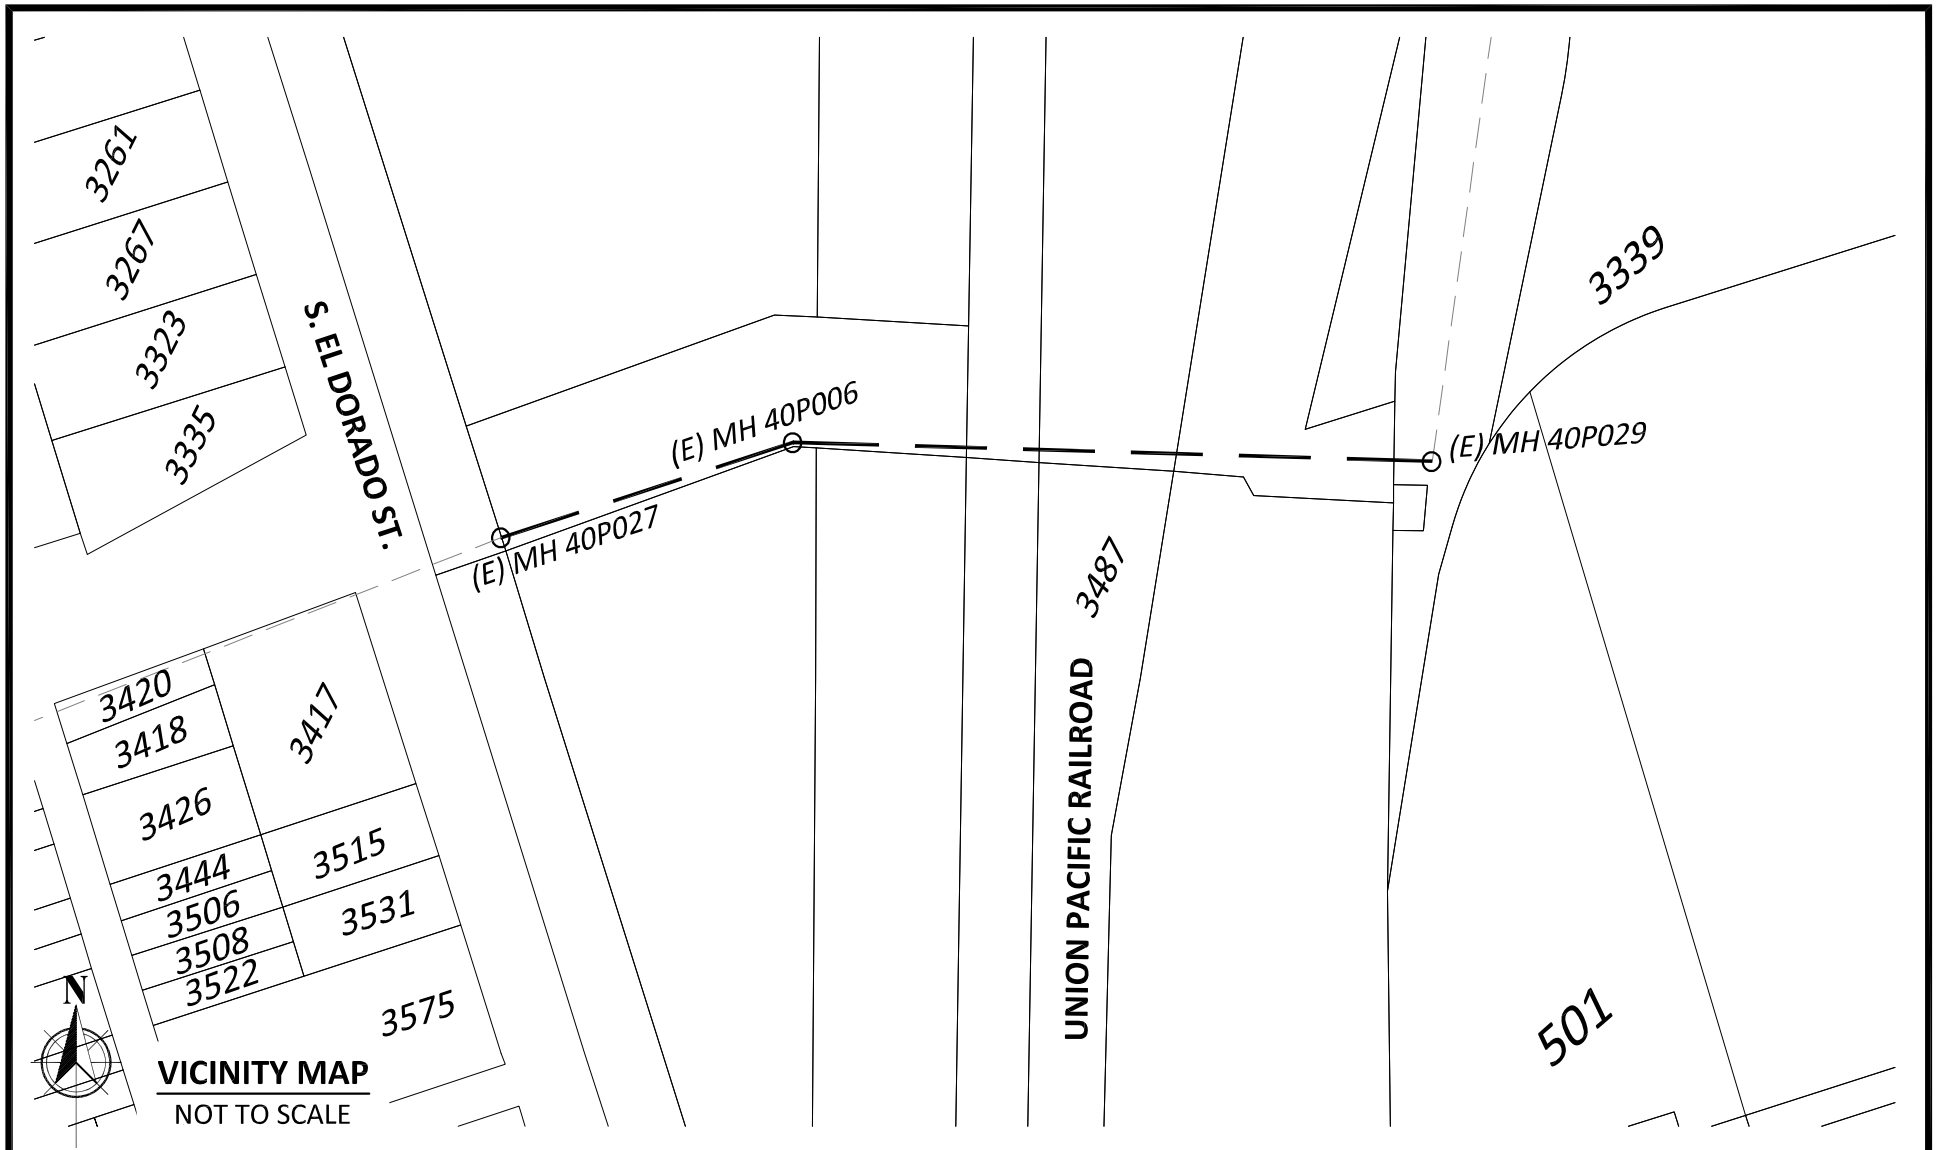

SEWER LARGE DIAMETER LINES REHABILITATION

CITY OF STOCKTON
DEPARTMENT OF PUBLIC WORKS

DATE
JANUARY 2023

DRAWING NO.
UW20020