


B

SAMPLE FLOOR PLAN

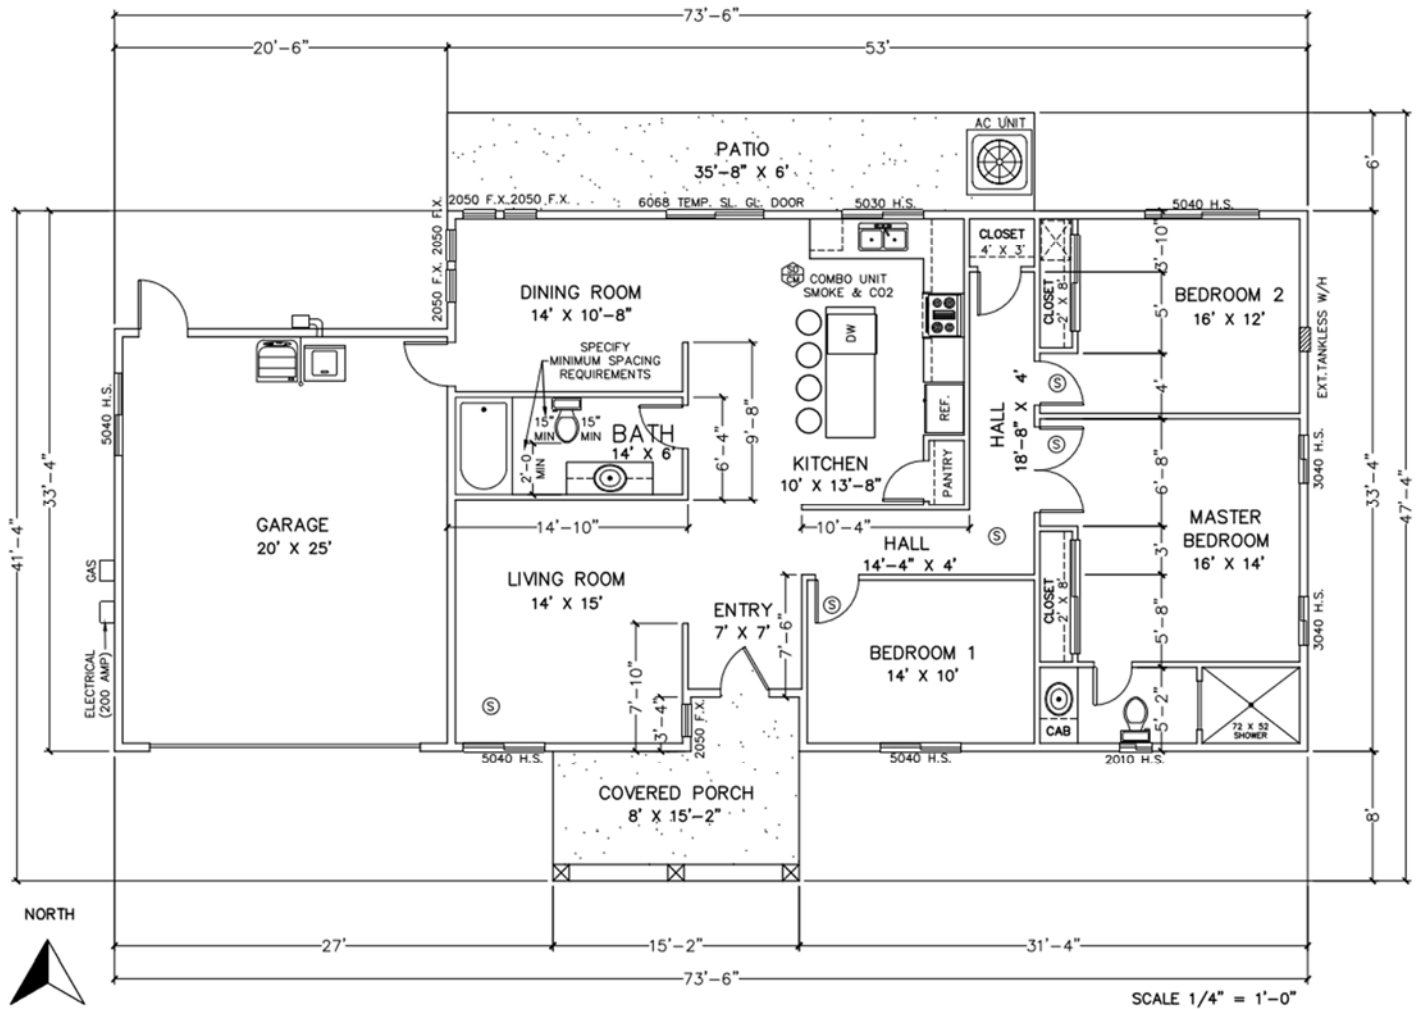

COMMUNITY DEVELOPMENT DEPARTMENT • 345 N EL DORADO STREET • STOCKTON, CA 95202 • (209) 937-8561
www.stocktonca.gov/CDD/building



- SCALE
- ORIENTATION
(Include North arrow)
- EXISTING AND PROPOSED LAYOUT
(Identify & Label rooms, fixtures, windows, doors)
- MAJOR/ MINOR APPLIANCES
(Identify & Label HVAC, W/H, additional gas appliances installed indoors, etc.)
- DIMENSIONS & SQUARE FOOTAGE
(Include measurements & square footage of all rooms, closets, doors, windows, additional interior dimensions, etc.)

- SMOKE/ CARBON MONOXIDE DETECTORS
(Locate on floor plan)
- SHADE STRUCTURES
(Identify and Label awnings, overhangs, shade structures, covered porches, etc.)

NOTE: FLOOR PLAN ONLY REQUIRED SPECIFIC TO STORY LEVEL OF PROPOSED WORK