


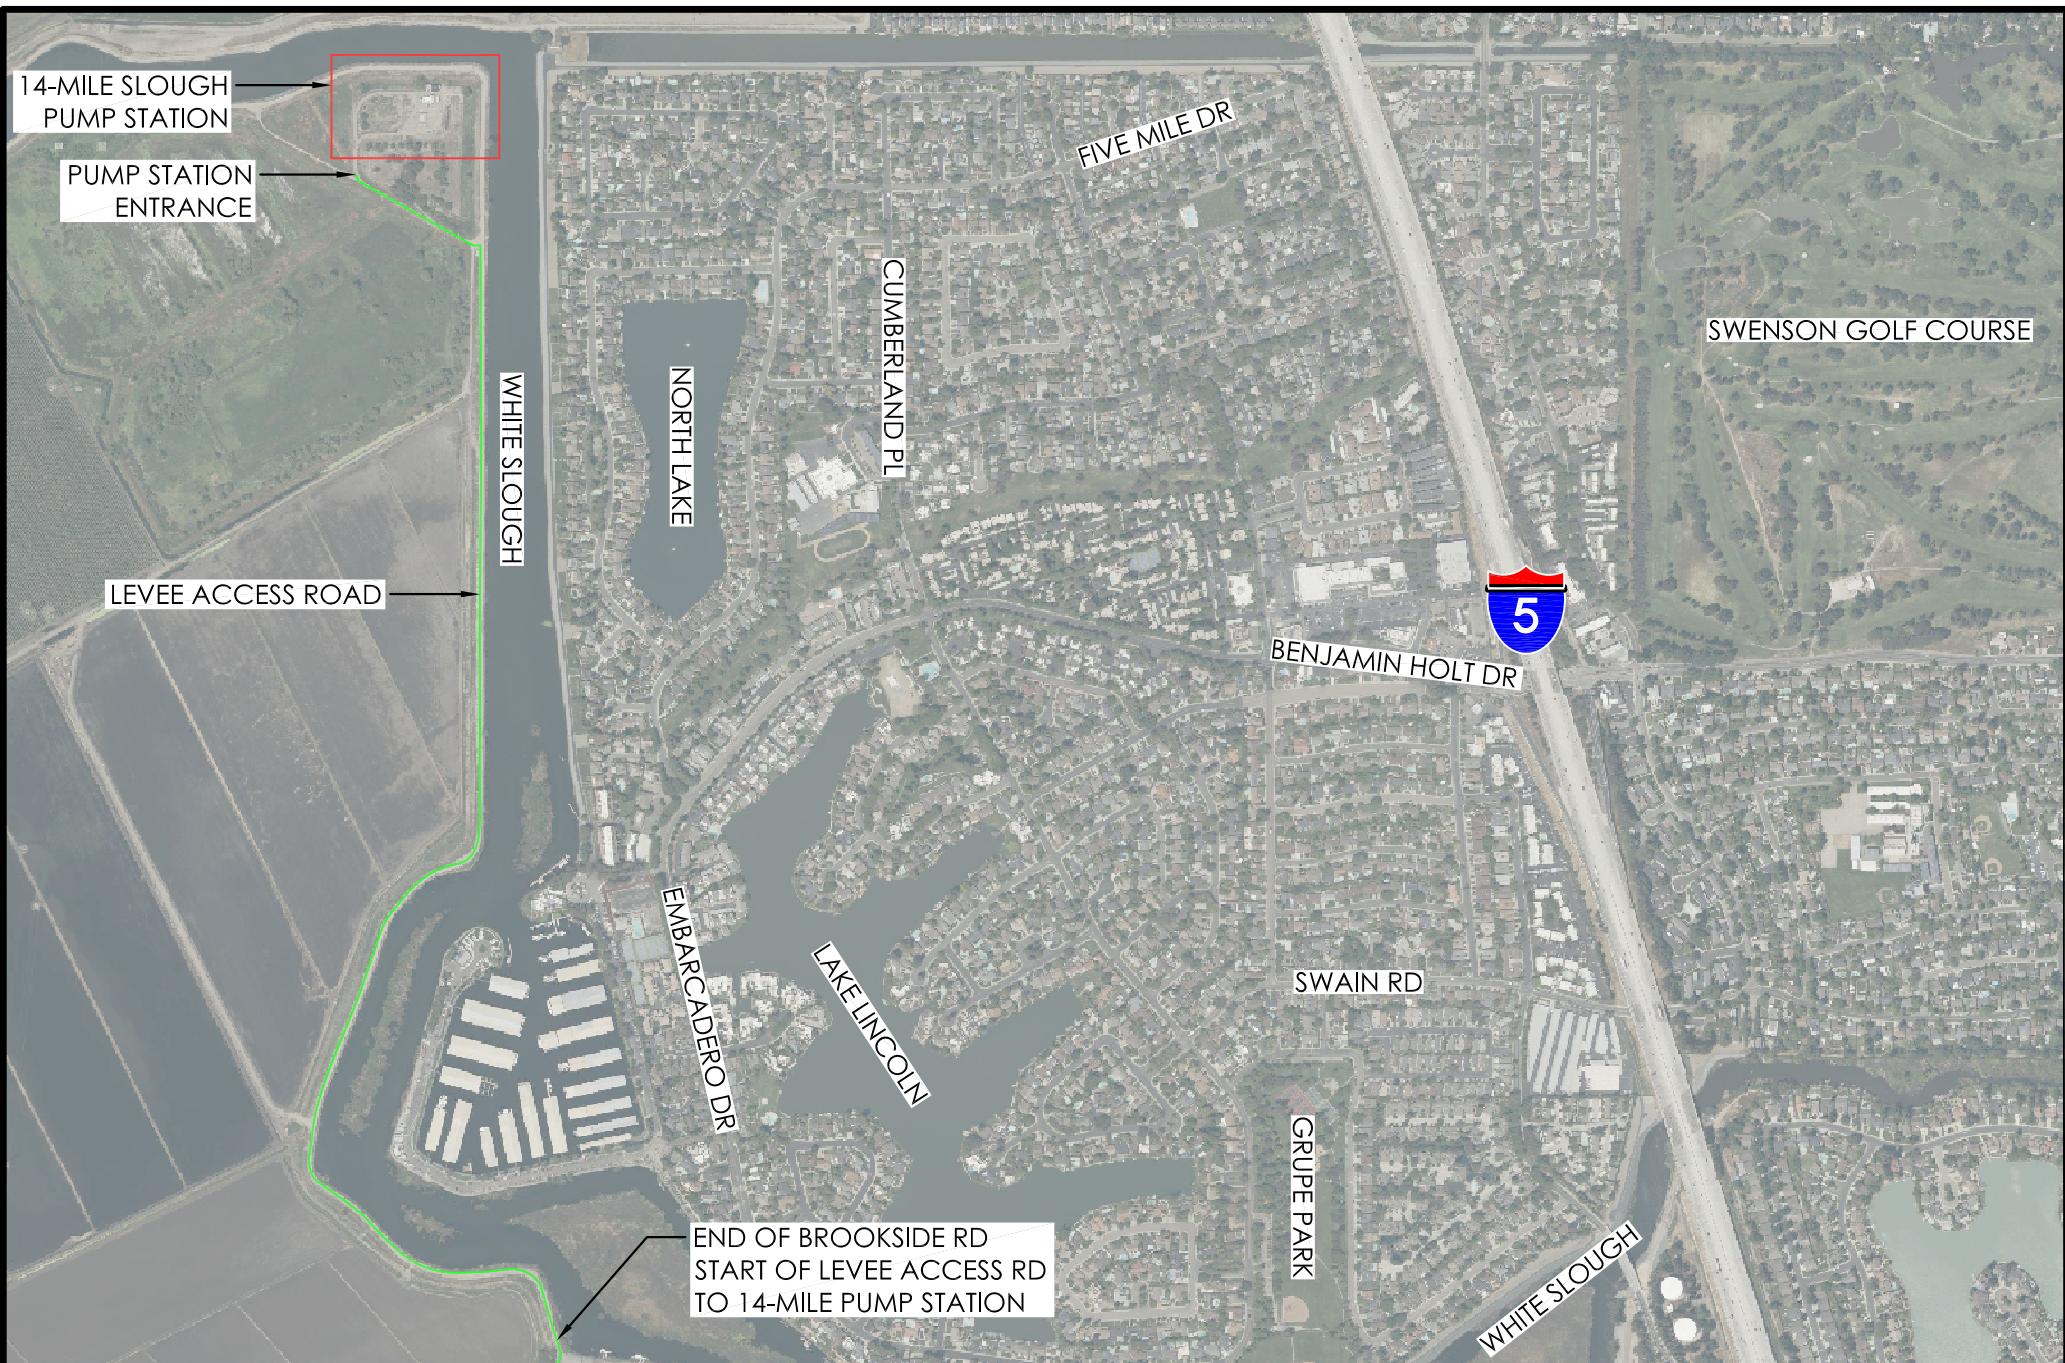

DESIGNED BY:	-
DRAWN BY:	KS
CHECKED BY:	-
DATE:	FEBRUARY 2024

ATTACHMENT A - PRE-PROPOSAL CONFERENCE MEETING LOCATION
14-MILE SLOUGH PUMP STATION SURGE ANALYSIS

SHEET NO. 1
OF 2 SHEETS
PROJECT NO.
UW20022



DESIGNED BY:	-
DRAWN BY:	KS
CHECKED BY:	-
DATE:	FEBRUARY 2024

ATTACHMENT A - PRE-PROPOSAL CONFERENCE MEETING LOCATION
14-MILE SLOUGH PUMP STATION SURGE ANALYSIS

SHEET NO. 2
OF 2 SHEETS
PROJECT NO.
UW20022