


STREETLIGHT POLE REPLACEMENT FY 2023-24 SB1 PROJECT NO. WD24006

CITY OF STOCKTON
DEPARTMENT OF PUBLIC WORKS

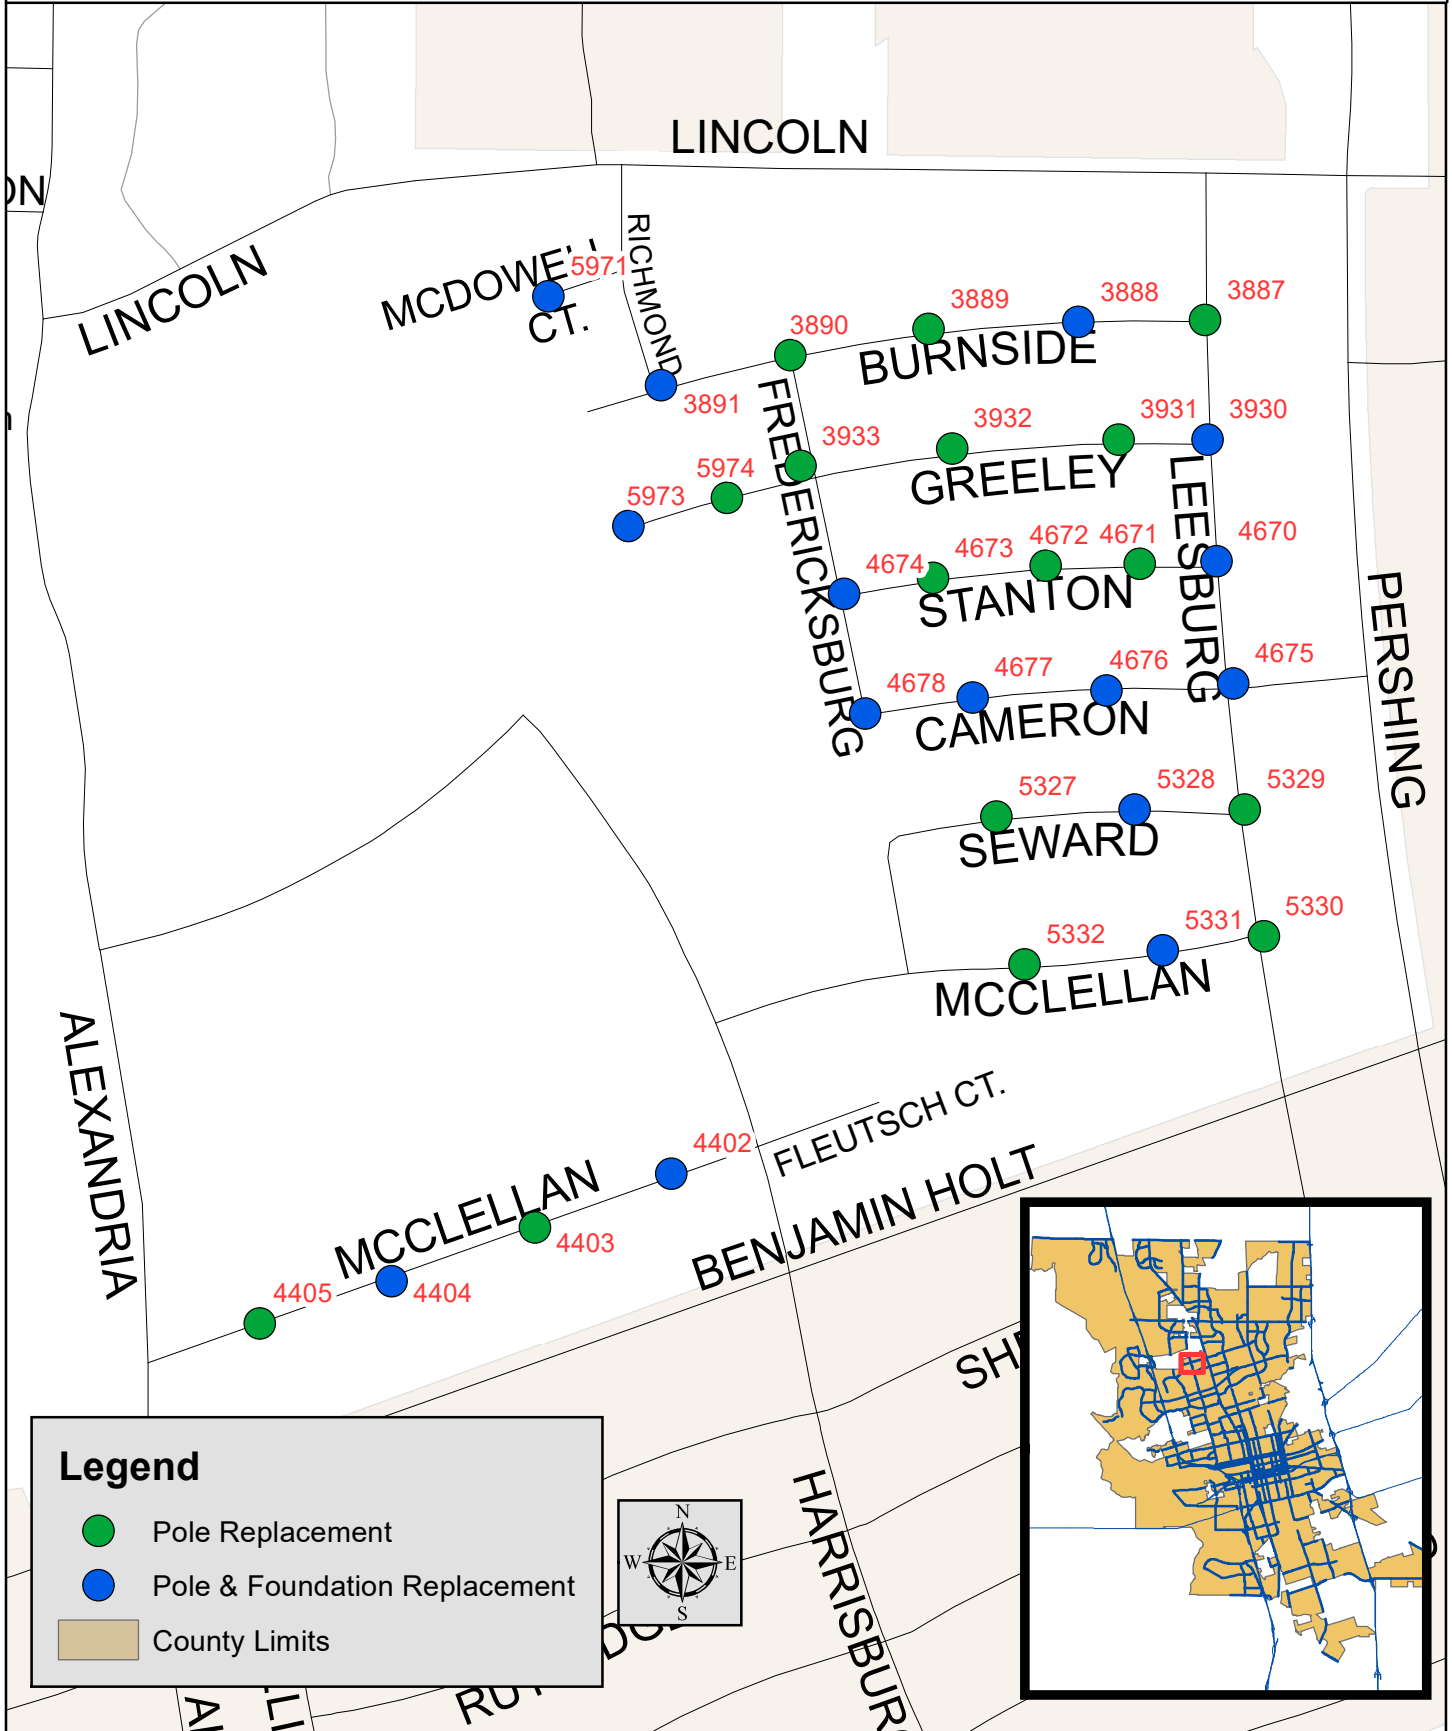

Legend

- Pole Replacement
- Pole & Foundation Replacement
- County Limits

