

CITY OF STOCKTON ARENA PARKING STRUCTURE

STOCKTON, CALIFORNIA

OWNER:
City of Stockton

DESIGN BUILDER:
F&H Construction
4945 Waterloo Road
Stockton, California 95215
209. 931. 3738

CONSULTANTS:
Architect - Parking Consultant
HNA / Pacific
61 Sea Breeze Avenue
Rancho Palos Verdes, California 90275
310. 544. 8670

Design Architect
Warrill Mathislae Bowe
248 E. Main Street
Stockton, California 95202
209. 944. 9110

Structural Engineer
Jessen-Wright Structural Engineers
113 West 8th Avenue, Suite A
Chico, California 95926
530. 894. 5345


Civil Engineer
Siegfried Engineering, Inc.
4045 Coronado Avenue
Stockton, California 95204
209. 943. 2021

Plumbing Designer - Design/Builder
HRM Plumbing
3650 Wilcox Road
Stockton, California 95215
209. 931. 9650

Electrical Designer - Design/Builder
Collins Electrical
611 W. Fremont Street
Stockton, California 95203
209. 466. 3691


CONST. DOCUMENTS

DATE	DESCRIPTION
9/21/04	PERMIT SET
8/18/04	PLANCHECK SET
7/12/04	FOUNDATION ONLY SET

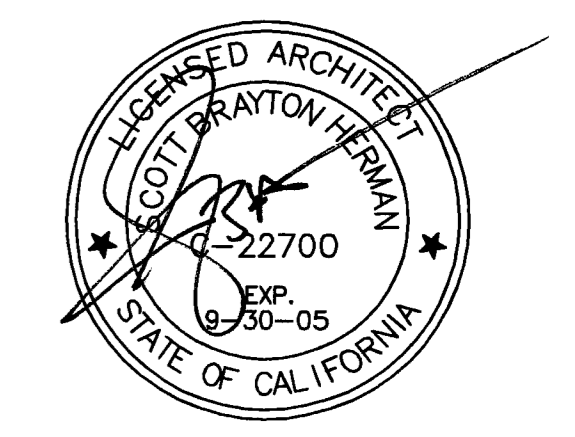

BERTYMAN & HENIGER
 APPROVED
 [Signature] [Date]

- STRIPING NOTES**
1. 90 DEGREE STANDARD STALLS ARE 9'-0" IN WIDTH AND ARE 18'-0" LONG, TYPICAL, U.N.O. SEE PLANS FOR STALL DIMENSIONS
 2. 90 DEGREE COMPACT STALLS ARE 9'-0" IN WIDTH AND ARE 15'-0" LONG, TYPICAL, U.N.O. SEE PLANS FOR STALL DIMENSIONS
 3. COMPACT STALLS ARE DENOTED BY "COMPACT" SEE DETAIL 3/A-11.1 FOR STALL MARKING
 4. ALL DRIVE AISLES ARE 25'-0" WIDE (MINIMUM).
 5. ALL 90 DEGREE DISABLED SPACES ARE 9'-0" WIDE X 18'-0" LONG (MINIMUM), WITH A 5'-0" WIDE LOADING AISLE (MINIMUM), & 8'-0" WIDE LOADING AISLE AT VAN ACCESSIBLE SPACES.
 6. SEE DETAILS 2 & 9/A-11.1 & 1 & 2/A-11.2 FOR TYPICAL DISABLED SIGNAGE AND SYMBOLS.
 7. SEE SHEET A-11.1 FOR TYP. STRIPING DETAILS.
 8. SEE DETAIL 4/A-11.1 FOR TRAFFIC ARROWS.
 9. SEE DETAIL 5/A-11.1 FOR CONC. WHEELSTOPS.
 10. SEE DETAIL 7/A-11.1 FOR PAINTED STOP SIGNS.
 11. ► INDICATES FIRE EXTINGUISHERS W/ CABINETS.

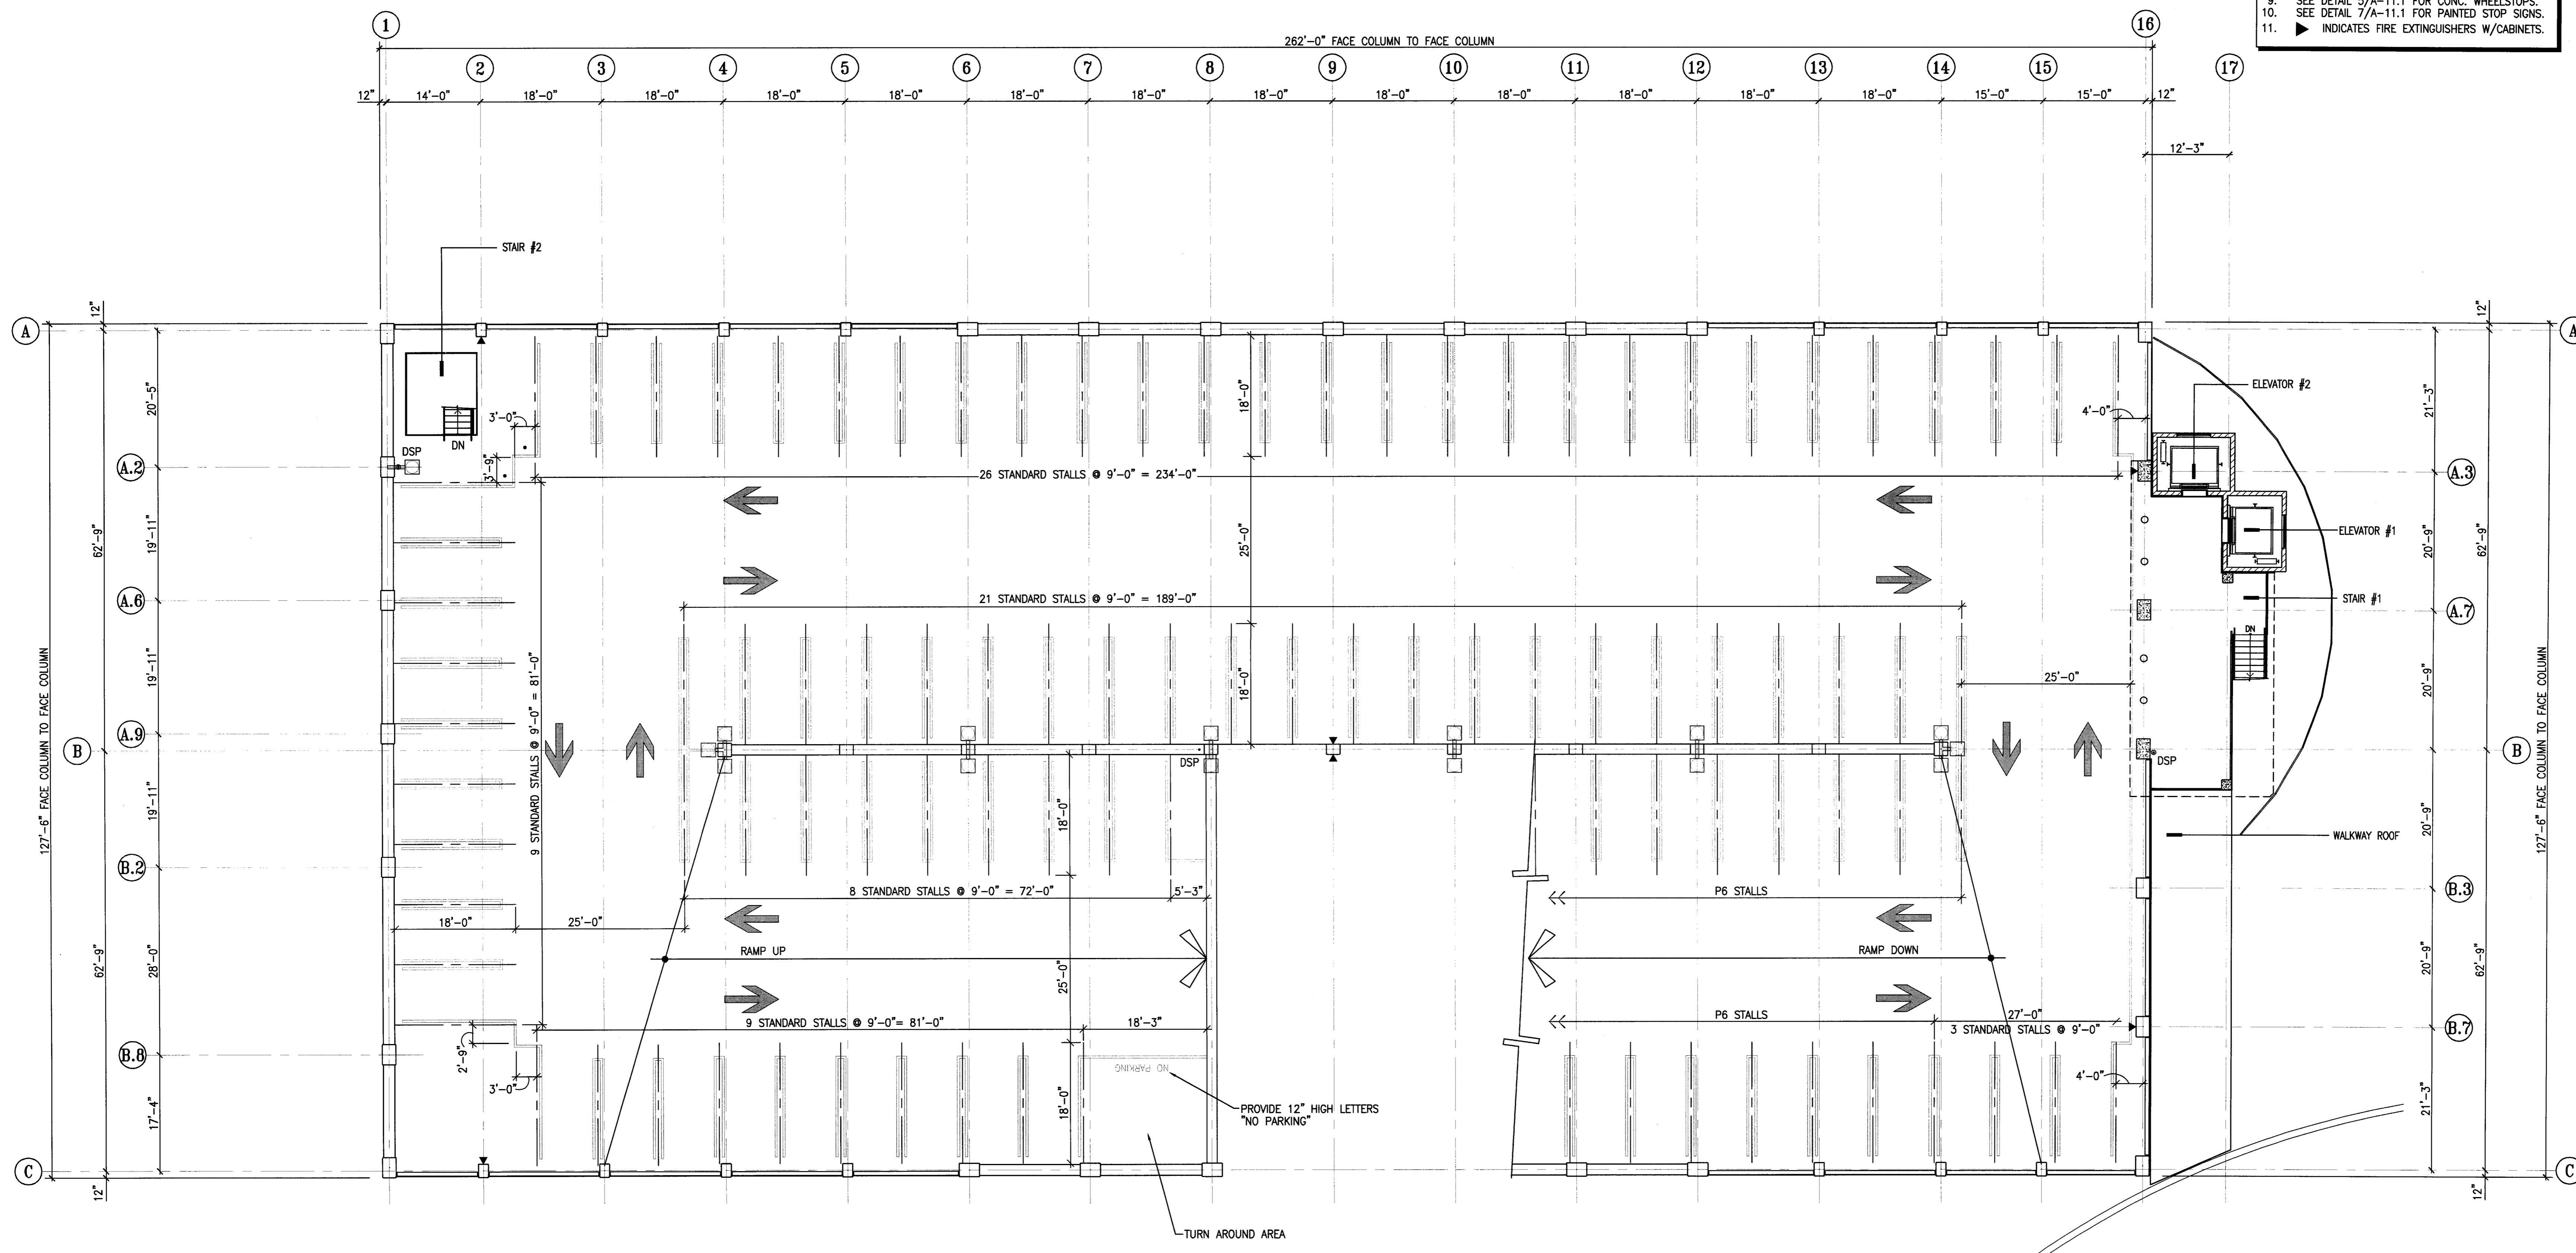

true north plan north

1

LEVEL P-7 STRIPING PLAN

SCALE: 3/32" = 1'-0"

SHEET TITLE	
LEVEL P-7 STRIPING PLAN	
DATE	SCALE
12 JULY 2004	3/32" = 1'-0"
DRAWN BY	CHECKED BY
SBH	SBH
DRAWING NO.	SHEET
2320A-2-7	
PROGRAM NO.	R-NO.
DRAWING NO. A-2.7	
PROJECT NO. HNA 2320	